

See Sheet KEK-MO-002

See Sheet KEK-MO-002

Legend:

| | | |
|---|--|--|
| <p>LANDS PROPOSED TO BE COMPULSORY ACQUIRED*</p> <p>*FIRST SCHEDULE - Part 1 (Shaded in Blue) (Land on which it is proposed to provide a motorway.)</p> <p>*FIRST SCHEDULE - Part 2 (Shaded in Grey) (Lands not forming part of the motorway.)</p> | <p>Public and Private rights of way to be extinguished under the THIRD SCHEDULE</p> <p>Lands affected under the FOURTH SCHEDULE</p> <p>Planning permissions which have been modified or suspended under the SEVENTH SCHEDULE</p> <p>Wayleaves & Rights of access under the SECOND SCHEDULE</p> | |
|---|--|--|


**ROADS ACT 1993
ROADS AMENDMENT ACT 1998
WESTMEATH COUNTY COUNCIL
M4 KINNEGAD/ENFIELD/KILCOCK
MOTORWAY SCHEME 2001**

Dated the _____ day of _____ 2001
PRESENT when the Seal of WESTMEATH COUNTY COUNCIL
was affixed hereto:-

Chairman

County Manager

A/County Secretary

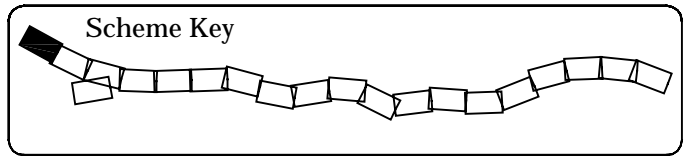

Westmeath
County Council

National Roads Design Office
Cullen Beg, Mullingar, Co. Westmeath, Ireland
Tel: +353-44-34250, Fax: +353-44-43661, e-mail: all@wccprojectoffice.ie

Mr. NOEL FAY
Chartered Engineer
A/COUNTY ENGINEER

Mr. MICHAEL NOLAN
Chartered Engineer
PROJECT ENGINEER

| Suffix | Initials | Date | Description |
|--------|----------|----------|----------------|
| 1 | | FEB.2001 | MOTORWAY ISSUE |
| 0 | | DEC 2000 | INITIAL ISSUE |

| STAGE |
|-----------------|
| PRELIMINARY |
| N.R.A. APPROVAL |
| CPO ISSUE |
| M/WAY ISSUE |

PROJECT **M4 KINNEGAD/ENFIELD/KILCOCK MOTORWAY SCHEME 2001**

DRAWING **MOTORWAY SCHEME**

Filename: S: / N4KEK / CPO2000 / Dwg.No. KEK -MO- 001 Sheet 1 of 20

Scale: 1:2500
Date: FEB.01
Drawn by: [initials]
Checked: [initials]
Revision: [initials]