

See Sheet KEK-MO-008

See Sheet KEK-MO-008

See Sheet KEK-MO-010

**Legend:**

LANDS PROPOSED TO BE COMPULSORY ACQUIRED\*

\*FIRST SCHEDULE - Part 1 ( Shaded in Blue )  
(Land on which it is proposed to provide a motorway.)

\*FIRST SCHEDULE - Part 2 ( Shaded in Grey )  
(Lands not forming part of the motorway.)

Public and Private rights of way to be extinguished under the THIRD SCHEDULE

Lands affected under the FOURTH SCHEDULE

Planning permissions which have been modified or suspended under the SEVENTH SCHEDULE

Wayleaves & Rights of access under the SECOND SCHEDULE


**ROADS ACT 1993  
ROADS AMENDMENT ACT 1998  
WESTMEATH COUNTY COUNCIL  
M4 KINNEGAD/ENFIELD/KILCOCK  
MOTORWAY SCHEME 2001**

Dated the \_\_\_\_\_ day of \_\_\_\_\_ 2001  
PRESENT when the Seal of WESTMEATH COUNTY COUNCIL  
was affixed hereto:-

\_\_\_\_\_  
Chairman

\_\_\_\_\_  
County Manager

\_\_\_\_\_  
A/County Secretary

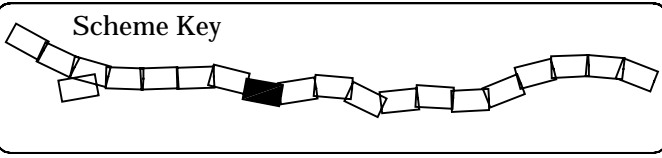

**Westmeath**  
County Council  
National Roads Design Office  
Cullen Beg, Mullingar, Co. Westmeath, Ireland  
Tel: +353-44-34250, Fax: +353-44-43661, e-mail: all@wccprojectoffice.ie

Mr. NOEL FAY  
Chartered Engineer  
A/COUNTY ENGINEER

Mr. MICHAEL NOLAN  
Chartered Engineer  
PROJECT ENGINEER

Suffix	Initials	Date	Description
1		FEB 2001	MOTORWAY ISSUE
0		DEC 2000	INITIAL ISSUE

STAGE
PRELIMINARY
N.R.A. APPROVAL
CPD ISSUE
M/WAY ISSUE

PROJECT **M4 KINNEGAD/ENFIELD/KILCOCK MOTORWAY SCHEME 2001**

DRAWING **MOTORWAY SCHEME**

Filename: S:/N4KEK/CPO2000/ Dwg.No. KEK-MO-009 Sheet 9 of 20

Scale: 1:2500  
Date: FEB 01  
Drawn by: [Signature]  
Checked: [Signature]  
Revision: [Signature]