


COMPULSORY PURCHASE No.1 ORDER 2003

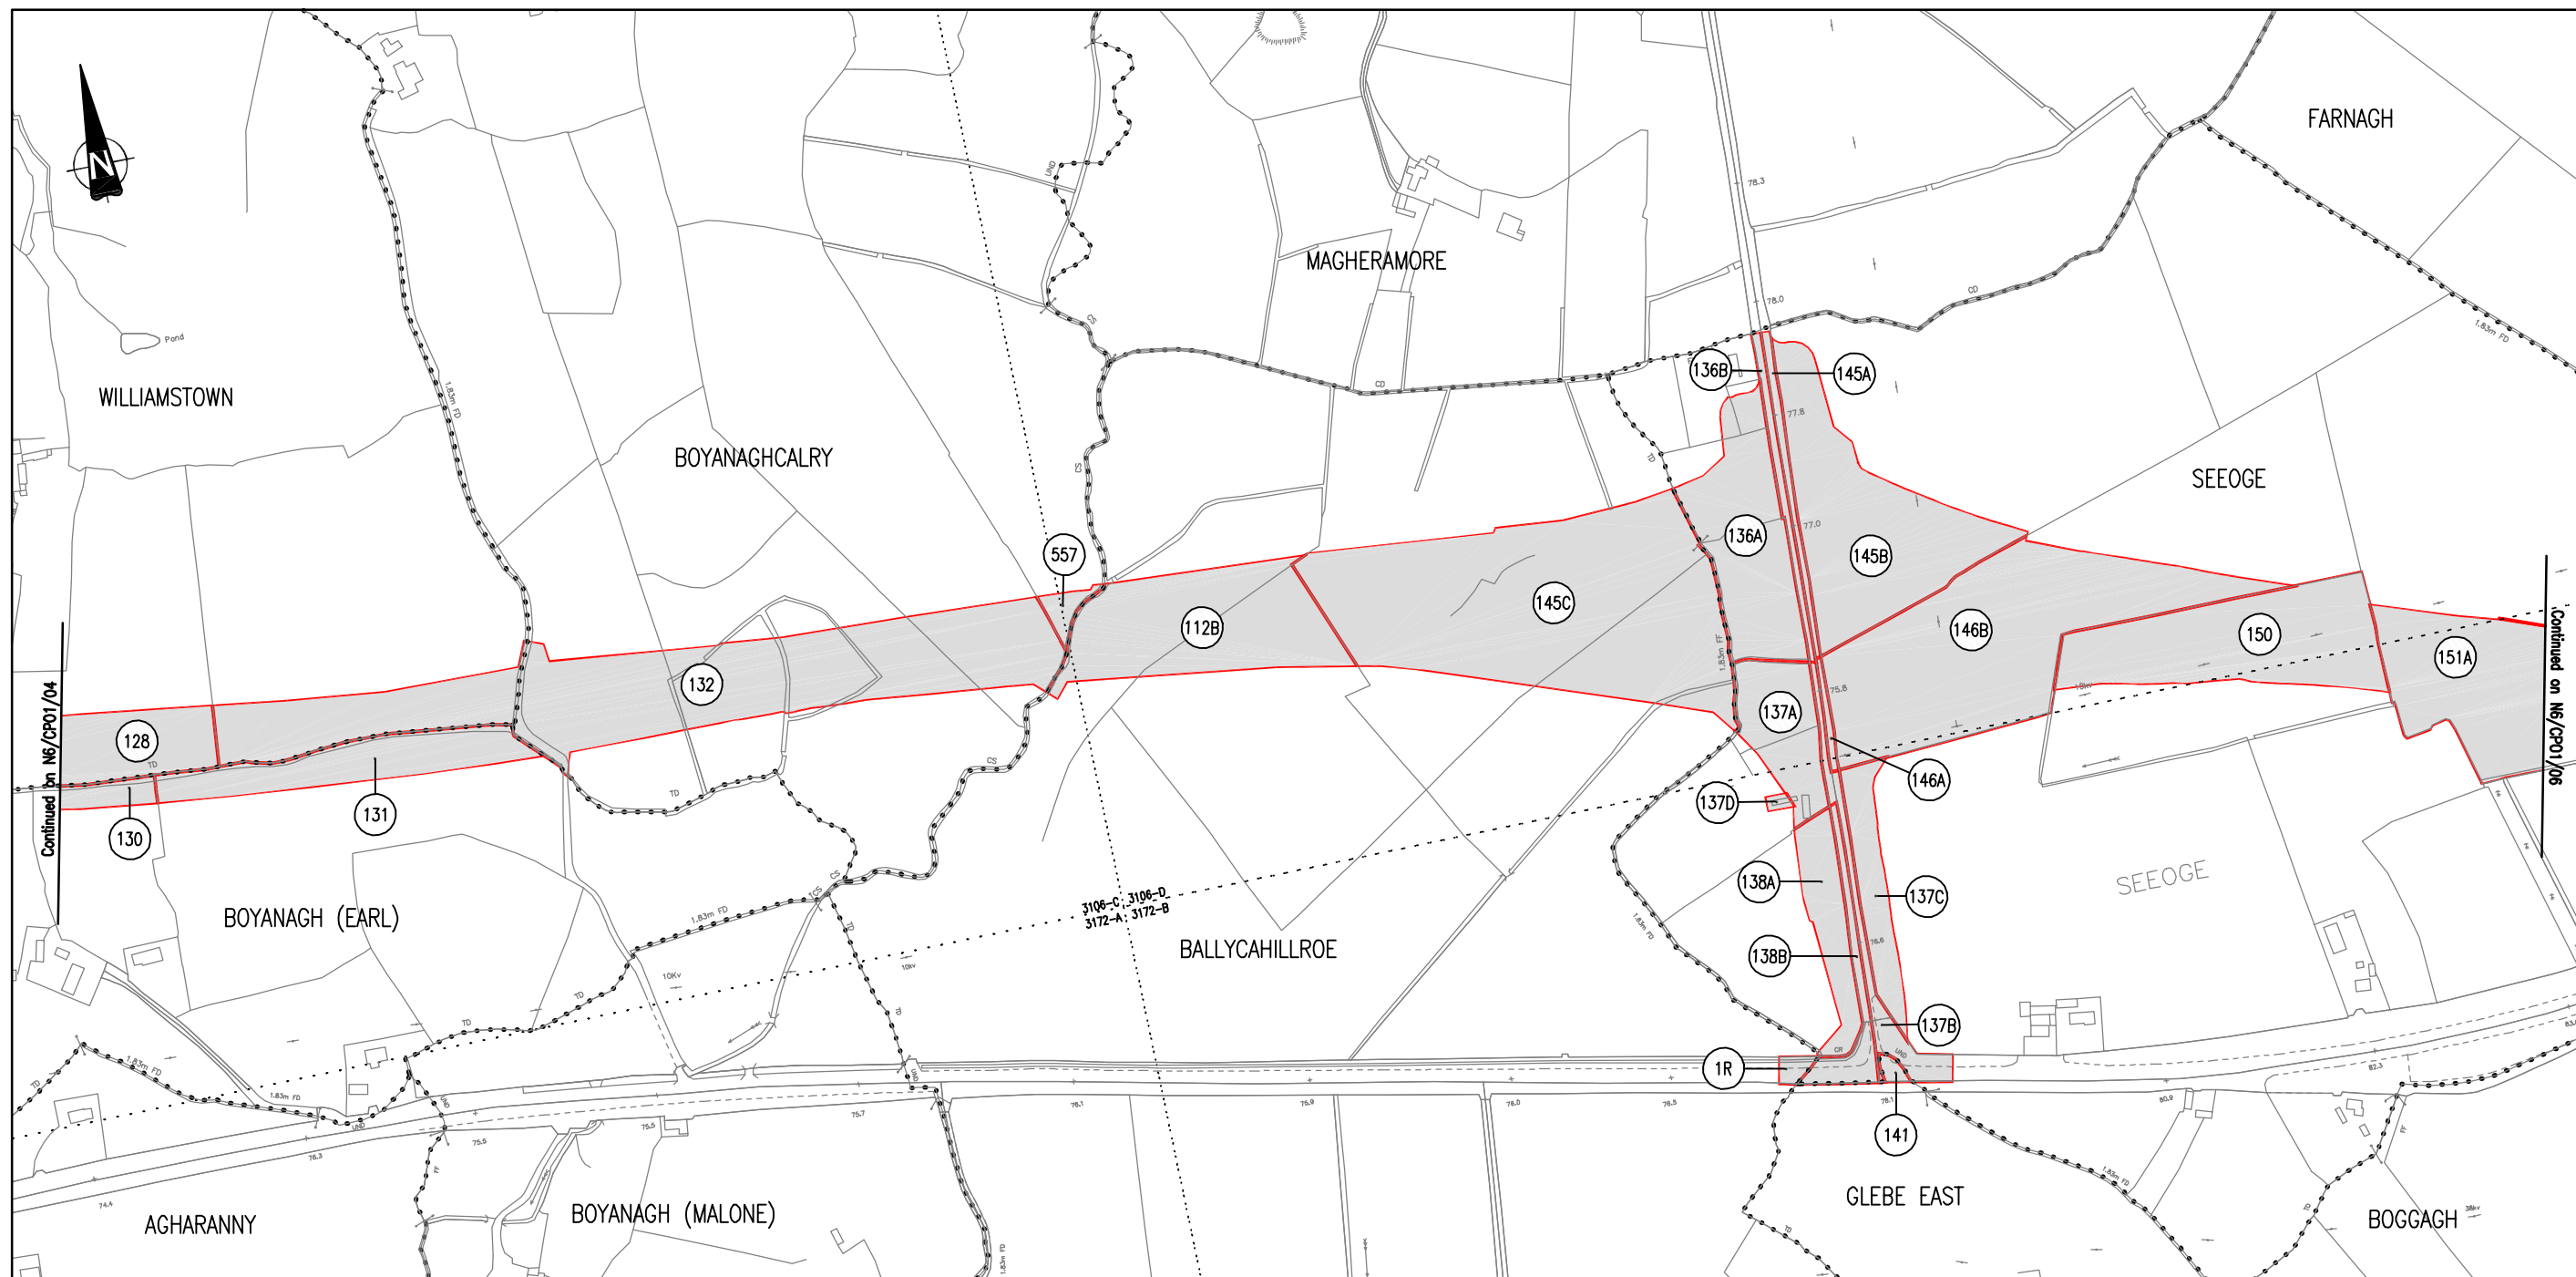

LOTS OF LAND TO BE ACQUIRED SHOWN THUS

| | |
|---|----------------|
| PRESENT WHEN THE CORPORATE SEAL OF THE WESTMEATH COUNTY COUNCIL WAS AFFIXED SENIOR EXECUTIVE OFFICER, CORPORATE AFFAIRS DATED THIS DAY OF 2003 | CORPORATE SEAL |
|---|----------------|

| WESTMEATH COUNTY COUNCIL | |
|---|
| N6 KINNEGAD TO ATHLONE | |
| <table border="1" style="width: 100%; border-collapse: collapse;"> <tr> <th style="font-size: small;">REVISION</th> <th style="font-size: small;">DESCRIPTION</th> <th style="font-size: small;">DATE</th> </tr> <tr> <td> </td> <td> </td> <td> </td> </tr> </table> | REVISION | DESCRIPTION | DATE | | | | | | | | | | | | | | | | | | | | | | | | | | | | <table border="1" style="width: 100%; border-collapse: collapse;"> <tr> <td style="font-size: x-small;">DRAWN</td> <td style="font-size: x-small;">D.M.</td> <td style="font-size: x-small;">SCALE</td> <td style="font-size: x-small;">1:2500</td> <td style="font-size: x-small;">DRAWING No.</td> <td style="font-size: x-small;">N6/CP01/05</td> </tr> <tr> <td style="font-size: x-small;">CHECKED</td> <td style="font-size: x-small;">D.J.F.</td> <td style="font-size: x-small;">DATE</td> <td style="font-size: x-small;">23/06/03</td> <td colspan="2"> </td> </tr> <tr> <td style="font-size: x-small;">APPROVED</td> <td style="font-size: x-small;">D.H.L.</td> <td colspan="4"> </td> </tr> <tr> <td colspan="3" style="text-align: center; font-weight: bold;">COMPULSORY PURCHASE No.1 ORDER 2003</td> <td colspan="3" style="font-size: x-small; text-align: right;"> NATIONAL ROADS DESIGN OFFICE CULLEEN BEG MULLINGAR Co. WESTMEATH TEL (044) 34250 </td> </tr> </table> | DRAWN | D.M. | SCALE | 1:2500 | DRAWING No. | N6/CP01/05 | CHECKED | D.J.F. | DATE | 23/06/03 | | | APPROVED | D.H.L. | | | | | COMPULSORY PURCHASE No.1 ORDER 2003 | | | NATIONAL ROADS DESIGN OFFICE CULLEEN BEG MULLINGAR Co. WESTMEATH TEL (044) 34250 | | |
| REVISION | DESCRIPTION | DATE | |
| |
| |
| |
| |
| |
| |
| |
| |
| |
| DRAWN | D.M. | SCALE | 1:2500 | DRAWING No. | N6/CP01/05 | |
| CHECKED | D.J.F. | DATE | 23/06/03 | |
| APPROVED | D.H.L. | |
| COMPULSORY PURCHASE No.1 ORDER 2003 | | | NATIONAL ROADS DESIGN OFFICE CULLEEN BEG MULLINGAR Co. WESTMEATH TEL (044) 34250 | |

245/180/710/05C