


COMPULSORY PURCHASE No.1 ORDER 2003

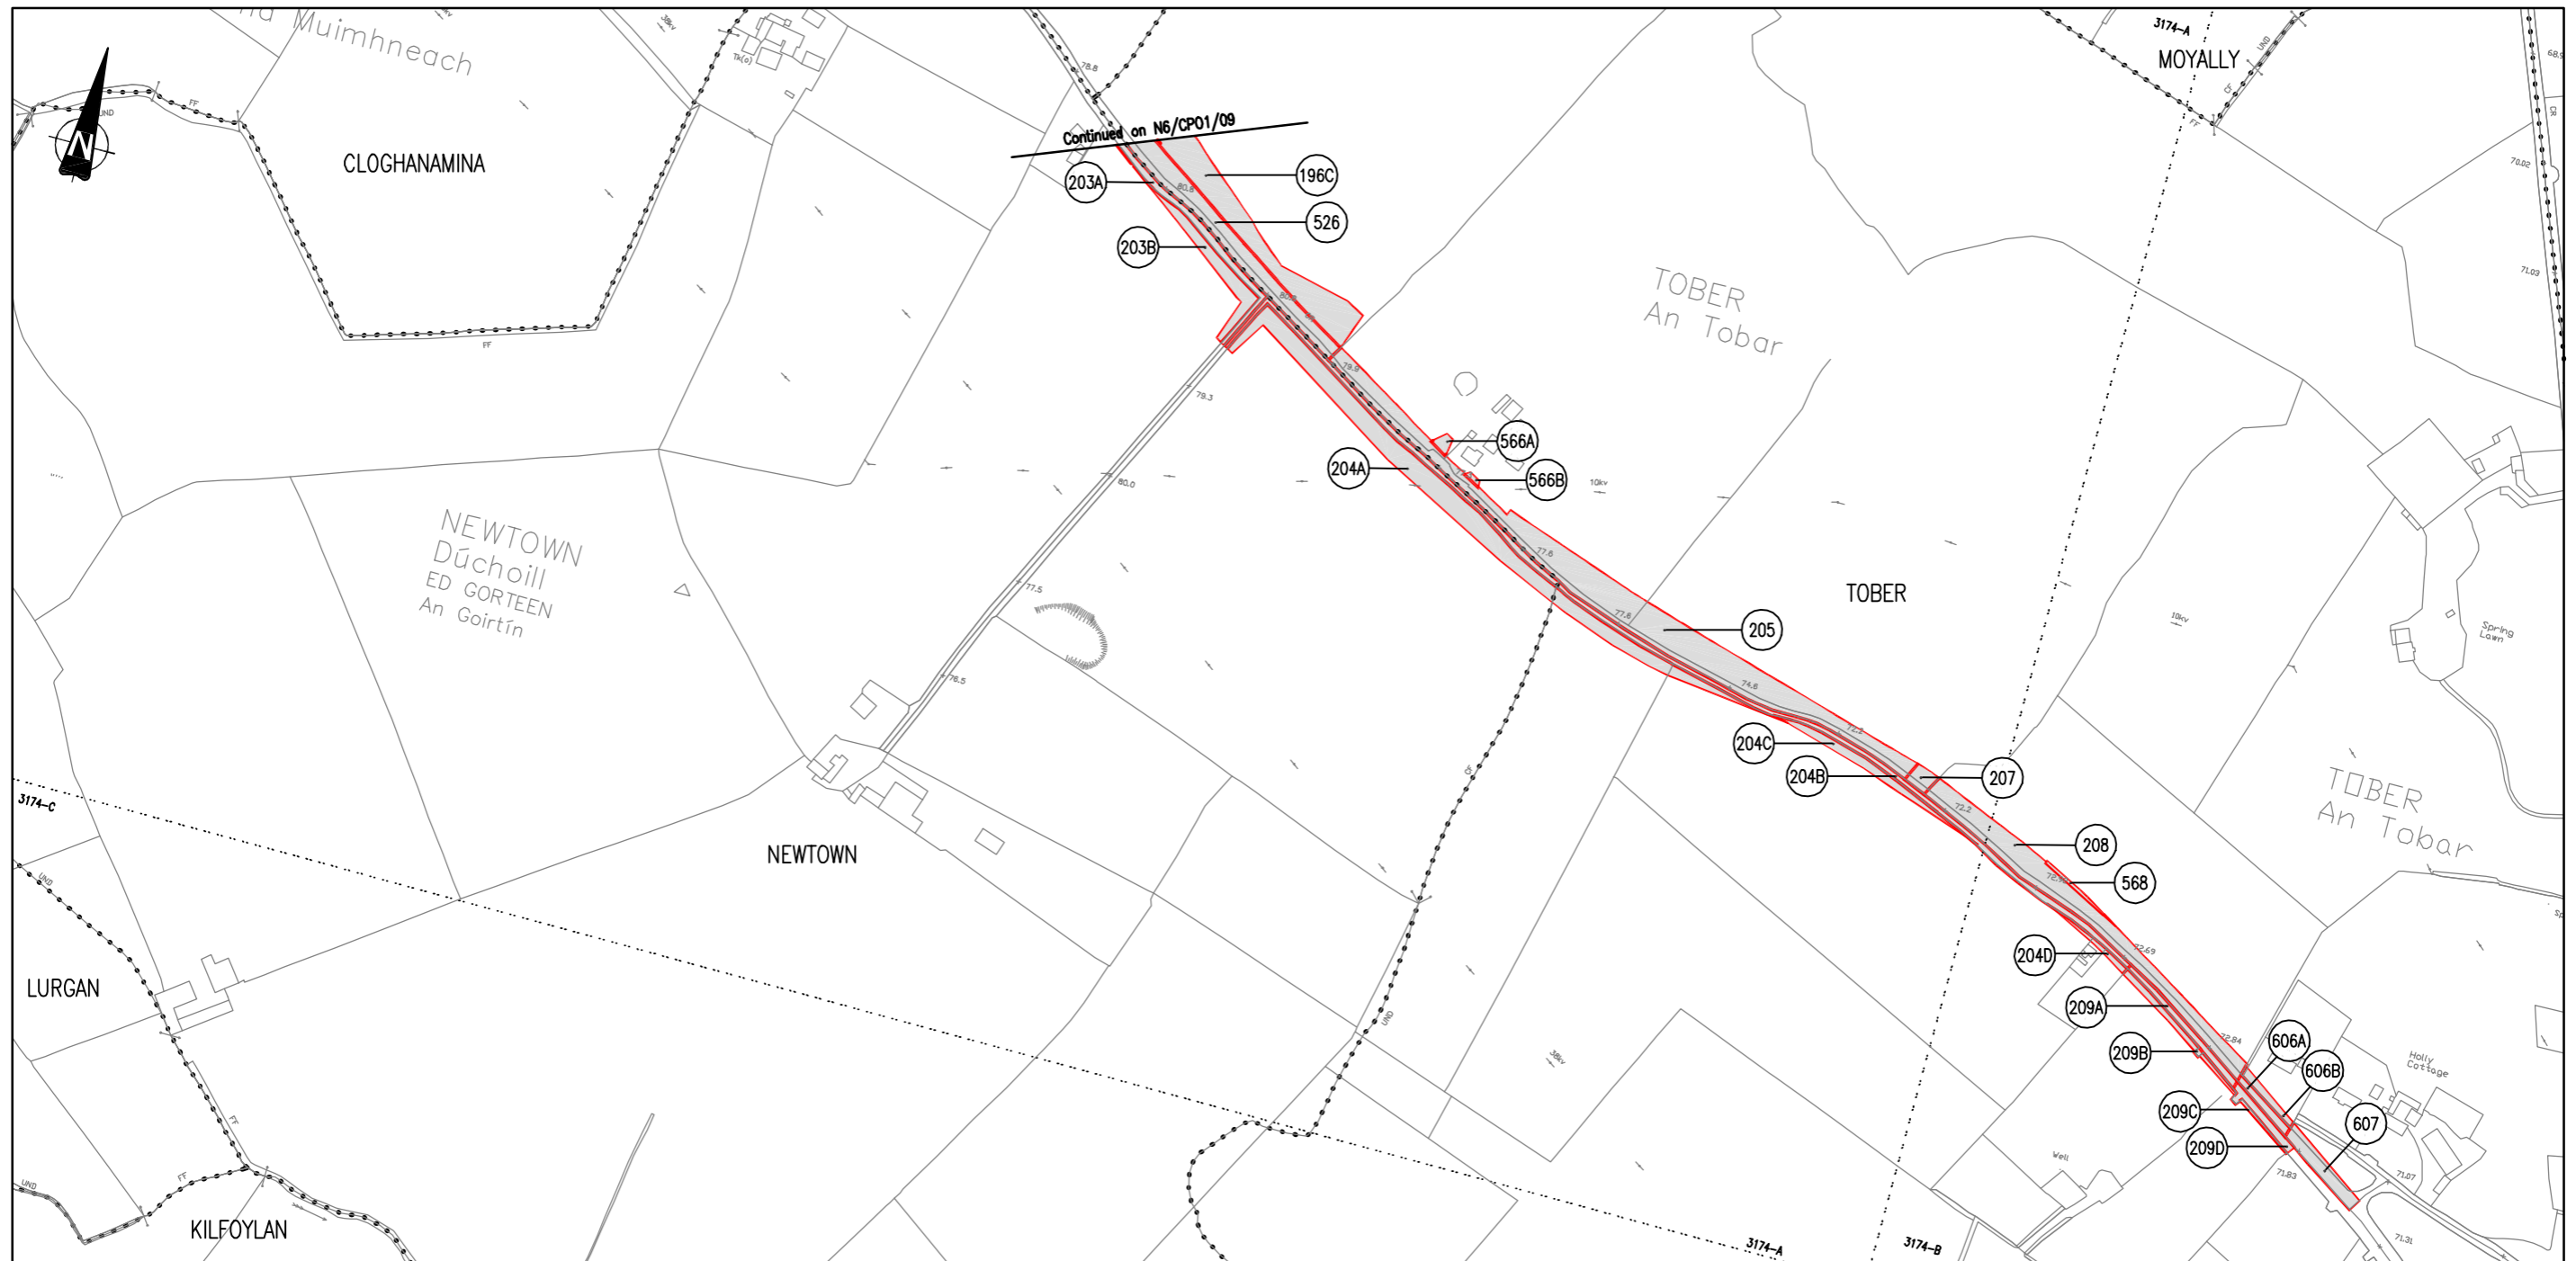

PLOTS OF LAND TO BE ACQUIRED SHOWN THUS

PRESENT WHEN THE CORPORATE SEAL OF THE WESTMEATH COUNTY COUNCIL WAS AFFIXED	CORPORATE SEAL
SENIOR EXECUTIVE OFFICER, CORPORATE AFFAIRS	
DATED THIS DAY OF 2003	

WESTMEATH COUNTY COUNCIL																						
N6 KINNEGAD TO ATHLONE																						
<table border="1" style="width: 100%; border-collapse: collapse;"> <thead> <tr> <th style="width: 10%;">REVISION</th> <th style="width: 80%;">DESCRIPTION</th> <th style="width: 10%;">DATE</th> </tr> </thead> <tbody> <tr> <td> </td> <td> </td> <td> </td> </tr> </tbody> </table>	REVISION	DESCRIPTION	DATE													<table border="1" style="width: 100%; border-collapse: collapse;"> <tr> <td style="width: 33%;"> DRAWN D.M. CHECKED D.J.F. APPROVED D.H.A. </td> <td style="width: 33%;"> SCALE 1:2500 DATE 23/06/03 </td> <td style="width: 33%;"> DRAWING No. N6/CP01/11 </td> </tr> <tr> <td colspan="3" style="text-align: center;"> NATIONAL ROADS DESIGN OFFICE CULLEEN BEG MULLINGAR Co. WESTMEATH TEL. (044) 34250 </td> </tr> </table>	DRAWN D.M. CHECKED D.J.F. APPROVED D.H.A.	SCALE 1:2500 DATE 23/06/03	DRAWING No. N6/CP01/11	NATIONAL ROADS DESIGN OFFICE CULLEEN BEG MULLINGAR Co. WESTMEATH TEL. (044) 34250		
REVISION	DESCRIPTION	DATE																				
DRAWN D.M. CHECKED D.J.F. APPROVED D.H.A.	SCALE 1:2500 DATE 23/06/03	DRAWING No. N6/CP01/11																				
NATIONAL ROADS DESIGN OFFICE CULLEEN BEG MULLINGAR Co. WESTMEATH TEL. (044) 34250																						
COMPULSORY PURCHASE No.1 ORDER 2003																						