


COMPULSORY PURCHASE No.1 ORDER 2003

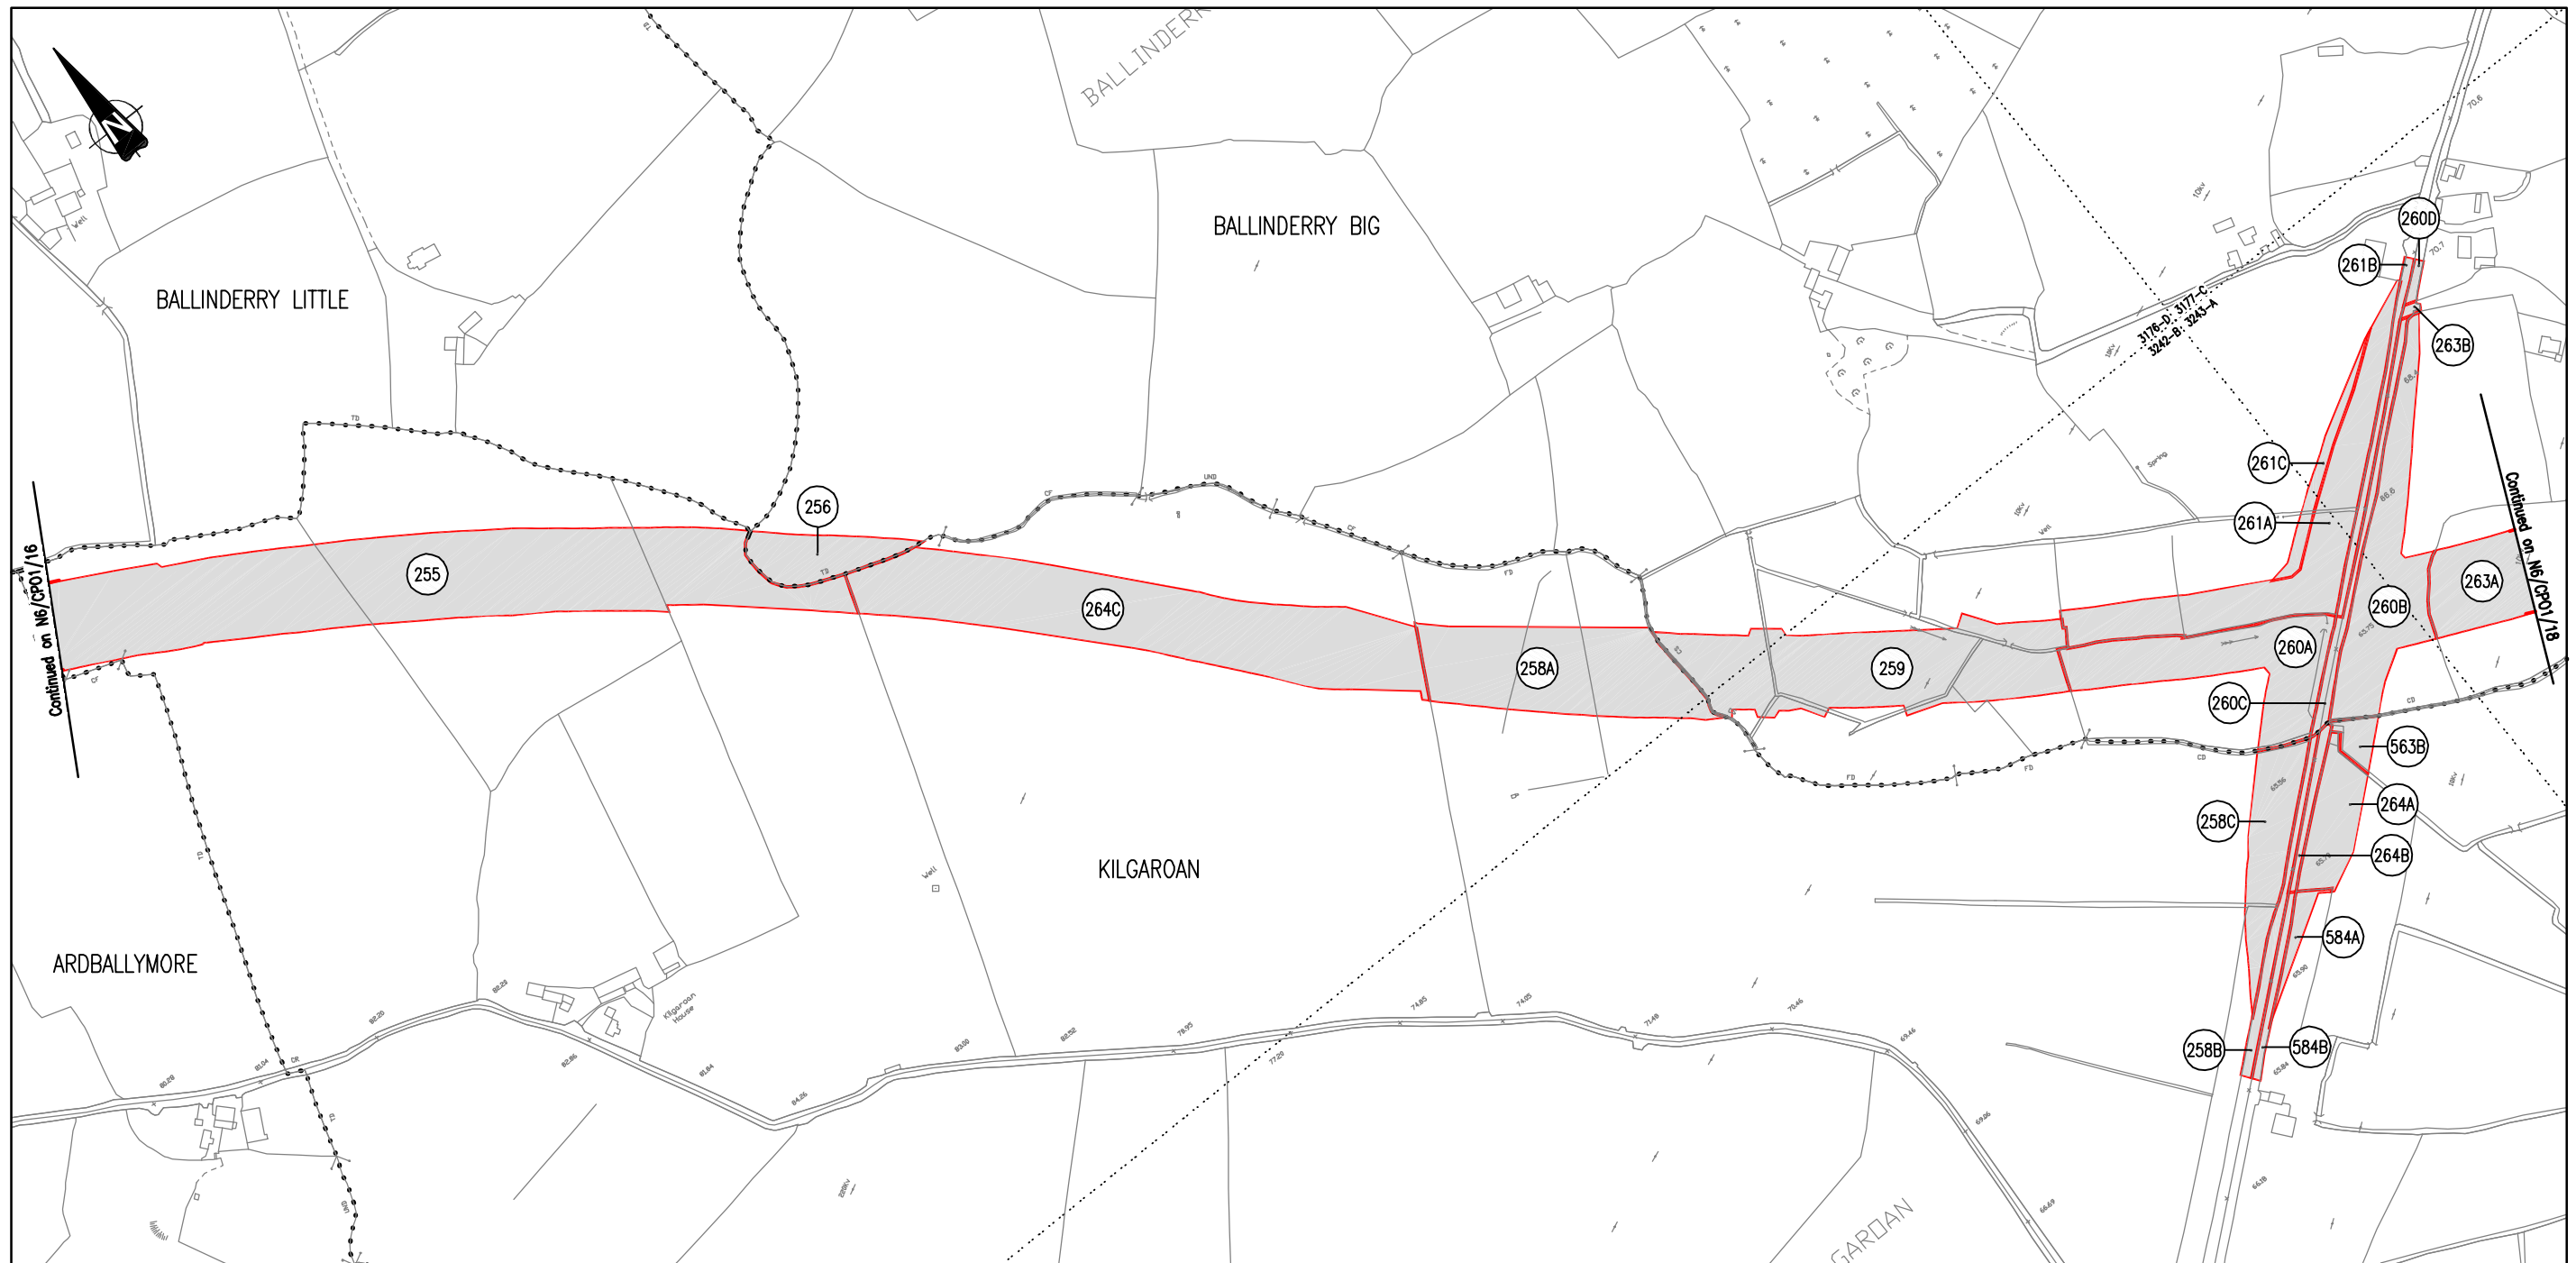

LOTS OF LAND TO BE ACQUIRED SHOWN THUS

PRESENT WHEN THE CORPORATE SEAL OF THE WESTMEATH COUNTY COUNCIL WAS AFFIXED <p style="text-align: center;">SENIOR EXECUTIVE OFFICER, CORPORATE AFFAIRS</p> DATED THIS DAY OF 2003	CORPORATE SEAL
--	----------------

WESTMEATH COUNTY COUNCIL	
N6 KINNEGAD TO ATHLONE	
<table border="1" style="width: 100%; border-collapse: collapse;"> <tr> <th style="width: 10%;">REVISION</th> <th style="width: 80%;">DESCRIPTION</th> <th style="width: 10%;">DATE</th> </tr> <tr> <td> </td> <td> </td> <td> </td> </tr> </table>	REVISION	DESCRIPTION	DATE																												<table border="1" style="width: 100%; border-collapse: collapse;"> <tr> <td style="width: 30%; padding: 2px;">DRAWN D.M.</td> <td style="width: 30%; padding: 2px;">SCALE 1:2500</td> <td style="width: 40%; padding: 2px;">DRAWING No. N6/CP01/17</td> </tr> <tr> <td style="padding: 2px;">CHECKED D.J.F.</td> <td style="padding: 2px;">DATE 23/06/03</td> <td> </td> </tr> <tr> <td style="padding: 2px;">APPROVED D.H.L.</td> <td> </td> <td> </td> </tr> <tr> <td colspan="3" style="padding: 2px; text-align: center;"> NATIONAL ROADS DESIGN OFFICE CULLEEN BEG MULLINGAR Co. WESTMEATH TEL (044) 34250 </td> </tr> </table>	DRAWN D.M.	SCALE 1:2500	DRAWING No. N6/CP01/17	CHECKED D.J.F.	DATE 23/06/03		APPROVED D.H.L.			NATIONAL ROADS DESIGN OFFICE CULLEEN BEG MULLINGAR Co. WESTMEATH TEL (044) 34250		
REVISION	DESCRIPTION	DATE	
DRAWN D.M.	SCALE 1:2500	DRAWING No. N6/CP01/17	
CHECKED D.J.F.	DATE 23/06/03	
APPROVED D.H.L.	
NATIONAL ROADS DESIGN OFFICE CULLEEN BEG MULLINGAR Co. WESTMEATH TEL (044) 34250	
COMPULSORY PURCHASE No.1 ORDER 2003	