


COMPULSORY PURCHASE No.1 ORDER 2003

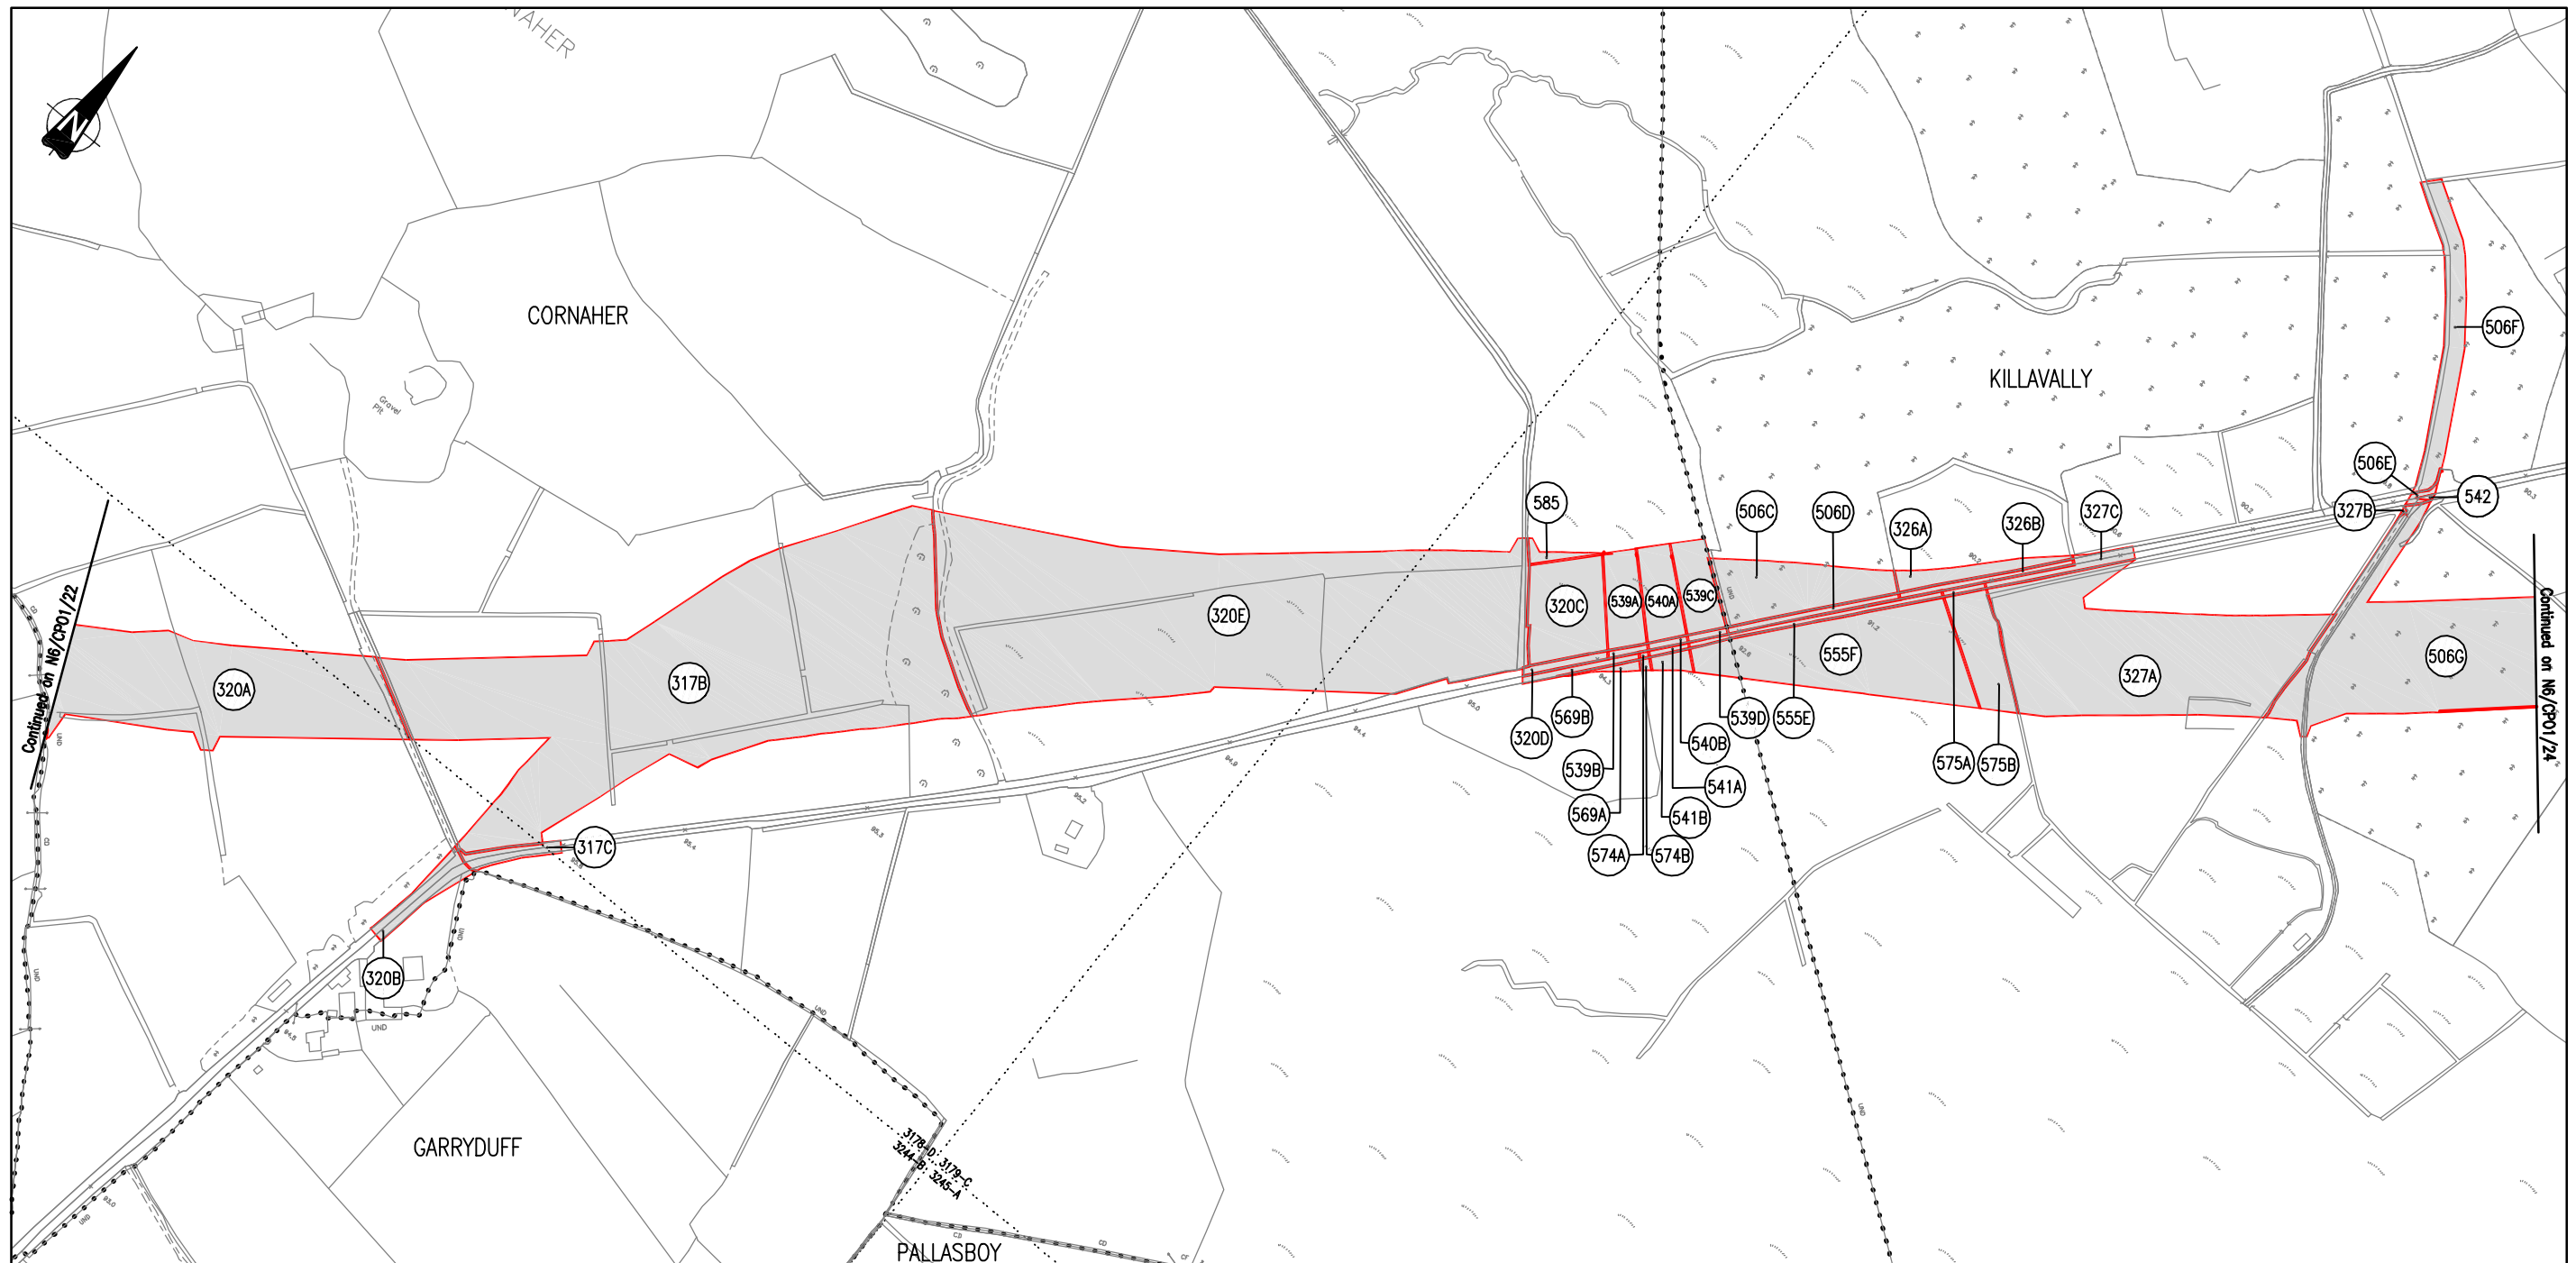

LOTS OF LAND TO BE ACQUIRED SHOWN THUS

PRESENT WHEN THE CORPORATE SEAL OF THE WESTMEATH COUNTY COUNCIL WAS AFFIXED SENIOR EXECUTIVE OFFICER, CORPORATE AFFAIRS DATED THIS DAY OF 2003	CORPORATE SEAL
---	----------------

WESTMEATH COUNTY COUNCIL	
N6 KINNEGAD TO ATHLONE	
<table border="1" style="width: 100%; border-collapse: collapse;"> <tr> <th style="width: 5%;">REVISION</th> <th style="width: 85%;">DESCRIPTION</th> <th style="width: 10%;">DATE</th> </tr> <tr> <td> </td> <td> </td> <td> </td> </tr> </table>	REVISION	DESCRIPTION	DATE																												<table border="1" style="width: 100%; border-collapse: collapse;"> <tr> <td style="width: 30%;">DRAWN</td> <td style="width: 30%;">D.M.</td> <td style="width: 20%;">SCALE</td> <td style="width: 20%;">1:2500</td> </tr> <tr> <td>CHECKED</td> <td>D.J.F.</td> <td>DATE</td> <td>23/06/03</td> </tr> <tr> <td>APPROVED</td> <td>D.H.L.</td> <td colspan="2" style="text-align: right;">DRAWING No. N6/CP01/23</td> </tr> <tr> <td colspan="4" style="text-align: center;"> NATIONAL ROADS DESIGN OFFICE CULLEEN BEG MULLINGAR Co. WESTMEATH TEL (044) 34250 </td> </tr> </table>	DRAWN	D.M.	SCALE	1:2500	CHECKED	D.J.F.	DATE	23/06/03	APPROVED	D.H.L.	DRAWING No. N6/CP01/23		NATIONAL ROADS DESIGN OFFICE CULLEEN BEG MULLINGAR Co. WESTMEATH TEL (044) 34250			
REVISION	DESCRIPTION	DATE	
DRAWN	D.M.	SCALE	1:2500	
CHECKED	D.J.F.	DATE	23/06/03	
APPROVED	D.H.L.	DRAWING No. N6/CP01/23	
NATIONAL ROADS DESIGN OFFICE CULLEEN BEG MULLINGAR Co. WESTMEATH TEL (044) 34250	
COMPULSORY PURCHASE No.1 ORDER 2003	