




Continued on NS2 CPO-05

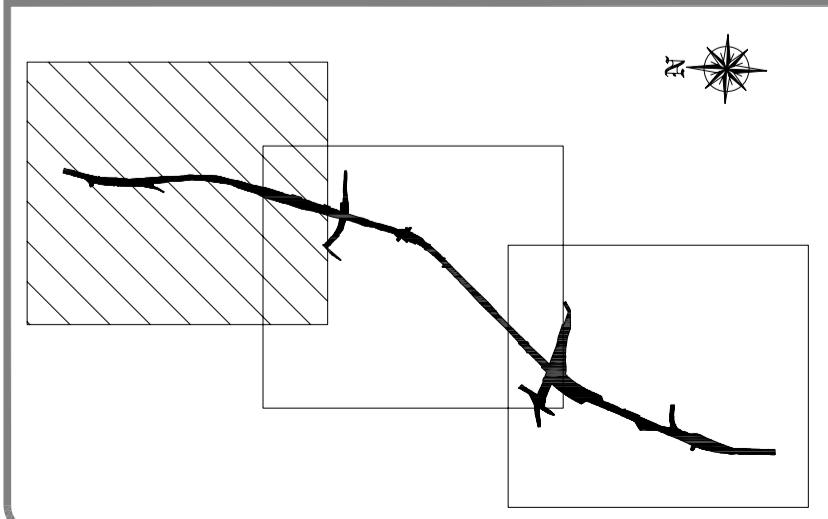

WESTMEATH COUNTY COUNCIL
 National Roads Design Office
 Westmeath County Council,
 Cullen Beg,
 Mullingar,
 Co Westmeath.
 Tel: 044-9334250 Fax: 044-9343661
 email: all@wccprojectoffice.ie
 www.wccprojectoffice.ie

LEGEND:

Lands proposed to be acquired under the SCHEDULE - Part I

Ref. No. xx.1

Public rights of way proposed to be extinguished under the SCHEDULE - Part III

Ref. No. xx.2

Private rights of way proposed to be extinguished under the SCHEDULE - Part IV

Index to Ordnance Survey Mapping on this sheet.

The Acquisition lines on this drawing have been drawn to National Grid and are based on Ordnance Survey of Ireland Maps, Licence no. CCMAR602

2975-B	2975-D
--------	--------

Prepared by: SERENA O CONNOR
 Scale: 1:2500 @ A1
 Checked by: KILLIAN LEE
 Approved by: A. CLARKE
 Drawing No. N52 CPO-04

WESTMEATH COUNTY COUNCIL
Compulsory Purchase (No.4) Order, 2010
N52 Carrick Bridge to Clonfad Road Improvement Scheme
Extinguishments of Public and Private Right of Ways
 Sheet 1 of 3

Dated:-
 PRESENT when the seal of WESTMEATH COUNTY COUNCIL was affixed hereto:-

Mr. Roibeard O Ceallaigh- SEO Corporate Affairs

Seal

DEPOSIT MAP