


Elevation on Carrick Overbridge (Scale 1: 150)




Deck Cross Section (Scale 1:100)

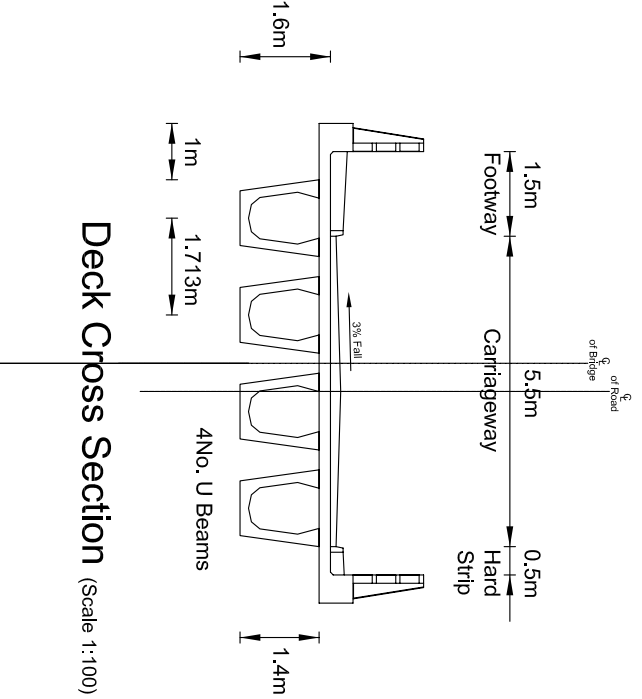

WESTMEATH COUNTY COUNCIL
 National Roads Design Office
 Cullen Beg
 Mullingar
 Co. Westmeath
 Tel: (044-9)334250
 Fax: (044-9)343661

While this proposed re-alignment has been designed sufficiently to be shown as a practical scheme, the design will be further refined during the detailed design process which may result in changes to this alignment and this may affect other dimensions on this drawing

Rev.	Description	Stage	Mark	By	Check	Date
A	Bridge structure revised					

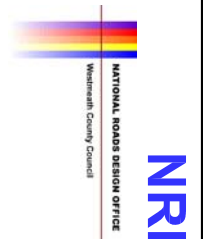

NRDO WESTMEATH
 National Roads Design Office
 Westmeath County Council
 Cullen Beg Mullingar
 Co. Westmeath
 Tel: +353 (44) 934250
 Fax: +353 (44) 9343661
 e-mail: all@wccprojeoffice.ie
www.wccprojeoffice.ie

Project		Title	
NS2 Carrick Bridge to Clontarf Road Improvement Scheme		PART 8 SUBMISSION Carrick Overbridge (Sheet 1 of 1)	
Designed: RK	Date: 02/27/07	Scale: 1:100	Drawn: AC
Checked: AC	Date: 11th December 2007	Printed: Jul 14, 2009 - 12:26pm	Approved: JA
Author: Display	Drawing No: PES 013	Rev: A	