


Detail 1 -Reduced Single Carriageway (S2)


- R156 Connector Road
- Realigned LT56031
- Realigned Old N4

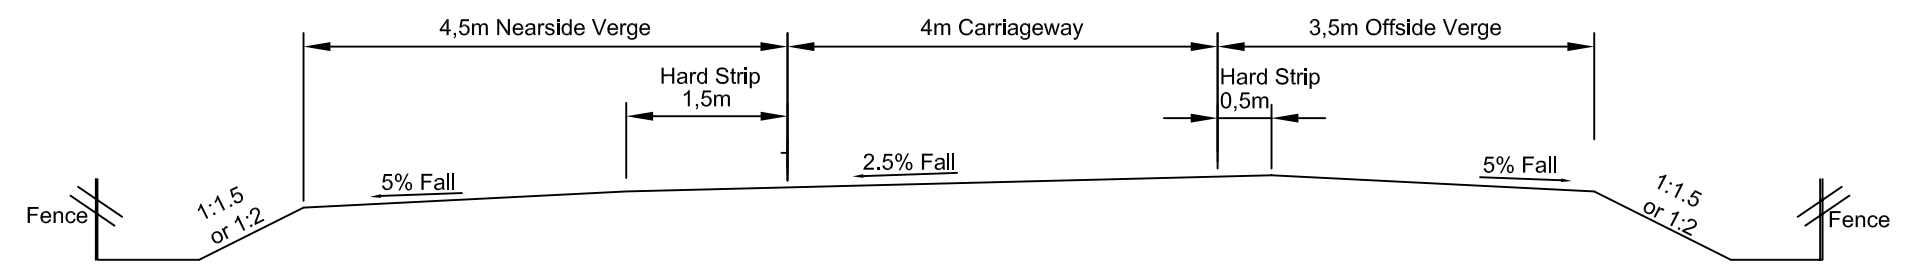

Detail 2 - Slip Road

- Westbound Diverge
- Westbound Merge
- Eastbound Diverge
- Eastbound Merge

Based on the Ordnance Survey Ireland (OSI Licence CCMA 9602) by Permission of © Government of Ireland

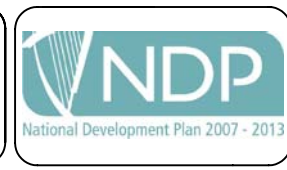

Rev	By	Date	Description
0	EC	06-01-10	

Project		N4 The Downs Grade Separation	
Component:		Part 8 Planning	
Title:		Typical Cross Sections	
Design:	JP	File Name:	G:\BASTE\Infrastructure\Highways\B0756500 N4 The Downs\14 - CAD\14.10.PDR
Drawn:	EC	Original scales:	NTS
Checked:	NP	Date:	06-01-10
Drawing No.:			B0756500/P8/008