



- EXISTING UTILITIES**
- UG EC-US EC-US EC-US EC-US Eircom Underground
 - WH WH WH WH Watermain
 - BT US BT US BT US BT US BT Underground
 - 20kV DM 20kV DM 20kV DM 20kV DM ESB 20kV Overhead
 - 230kV DM 230kV DM 230kV DM 230kV DM ESB 230kV Overhead

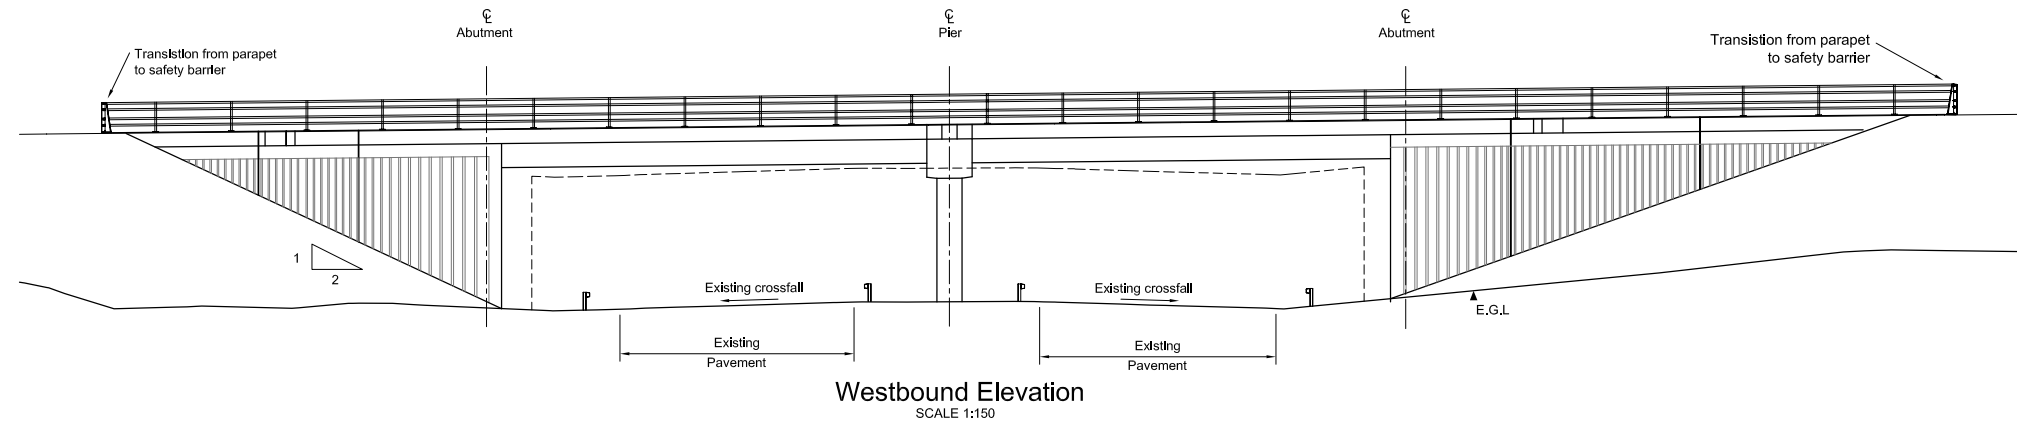

Based on the Ordnance Survey Ireland (OSI Licence CCMA 9802) by Permission of © Government of Ireland

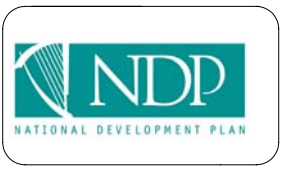

Rev	By	Date	Description
0	GMH	26.02.09	First Issue
1	GMH	11.05.09	Sections removed, Plan revised, Elevation scale revised
2	GMH	20.07.09	Edges realigned approximately 75m to the east and upstream of deck support. Strengthening joints and existing services added. Waterproofing note added.
3	GMH	31.08.09	Wall radius added

Project		N4 The Downs Grade Separation	
Component		Part 8 Planning	
Title		Structures General Arrangement	
Designed: GMH	File Name:	G:\BMT\Infrastructure\Bridges\B0756500 N4 The Downs\Fig 08 - CAD\1 - Drawings	Drawing No.
Drawn: GMH	Original scale:	As shown @ A1	B0756500/P8/009
Checked: WK	Date:	29/02/09	