

Legend:

LANDS PROPOSED TO BE COMPULSORY ACQUIRED*

*FIRST SCHEDULE - Part 1 (Shaded in Blue)
(Land on which it is proposed to provide a motorway.)


*FIRST SCHEDULE - Part 2 (Shaded in Grey)
(Lands not forming part of the motorway.)

Public and Private rights of way to be extinguished under the THIRD SCHEDULE

Lands affected under the FOURTH SCHEDULE

Planning permissions which have been modified or suspended under the SEVENTH SCHEDULE

Wayleaves & Rights of access under the SECOND SCHEDULE

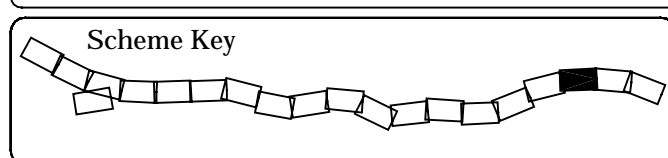

Westmeath
County Council

National Roads Design Office

Cullen Beg, Mullingar, Co. Westmeath, Ireland
Tel: +353-44-34250, Fax: +353-44-43661, e-mail: all@wccprojectoffice.ie

Mr. NOEL FAY
Chartered Engineer
A/COUNTY ENGINEER

Mr. MICHAEL NOLAN
Chartered Engineer
PROJECT ENGINEER

**ROADS ACT 1993
ROADS AMENDMENT ACT 1998
WESTMEATH COUNTY COUNCIL
M4 KINNEGAD/ENFIELD/KILCOCK
MOTORWAY SCHEME 2001**

Dated the _____ day of _____ 2001
PRESENT when the Seal of WESTMEATH COUNTY COUNCIL
was affixed hereto:-

Chairman _____

County Manager _____

A/County Secretary _____

| REVISIONS | Suffix | Initials | Date | Description |
|-----------|--------|----------|----------|----------------|
| 1 | | | FEB.2001 | MOTORWAY ISSUE |
| 0 | | | DEC.2000 | INITIAL ISSUE |

| STAGE |
|-----------------|
| PRELIMINARY |
| N.R.A. APPROVAL |
| CPO ISSUE |
| M/WAY ISSUE |

PROJECT **M4 KINNEGAD/ENFIELD/KILCOCK
MOTORWAY SCHEME 2001**

DRAWING **MOTORWAY SCHEME**

Filename: S: / N4KEK / CPO2000 / Dwg.No: KEK-MO-018 Sheet 18 of 20

Scale: 1:2500
Date: FEB.01
Drawn by: [Signature]
Checked: [Signature]
Revision: [Signature]