


COMPULSORY PURCHASE No.1 ORDER 2003

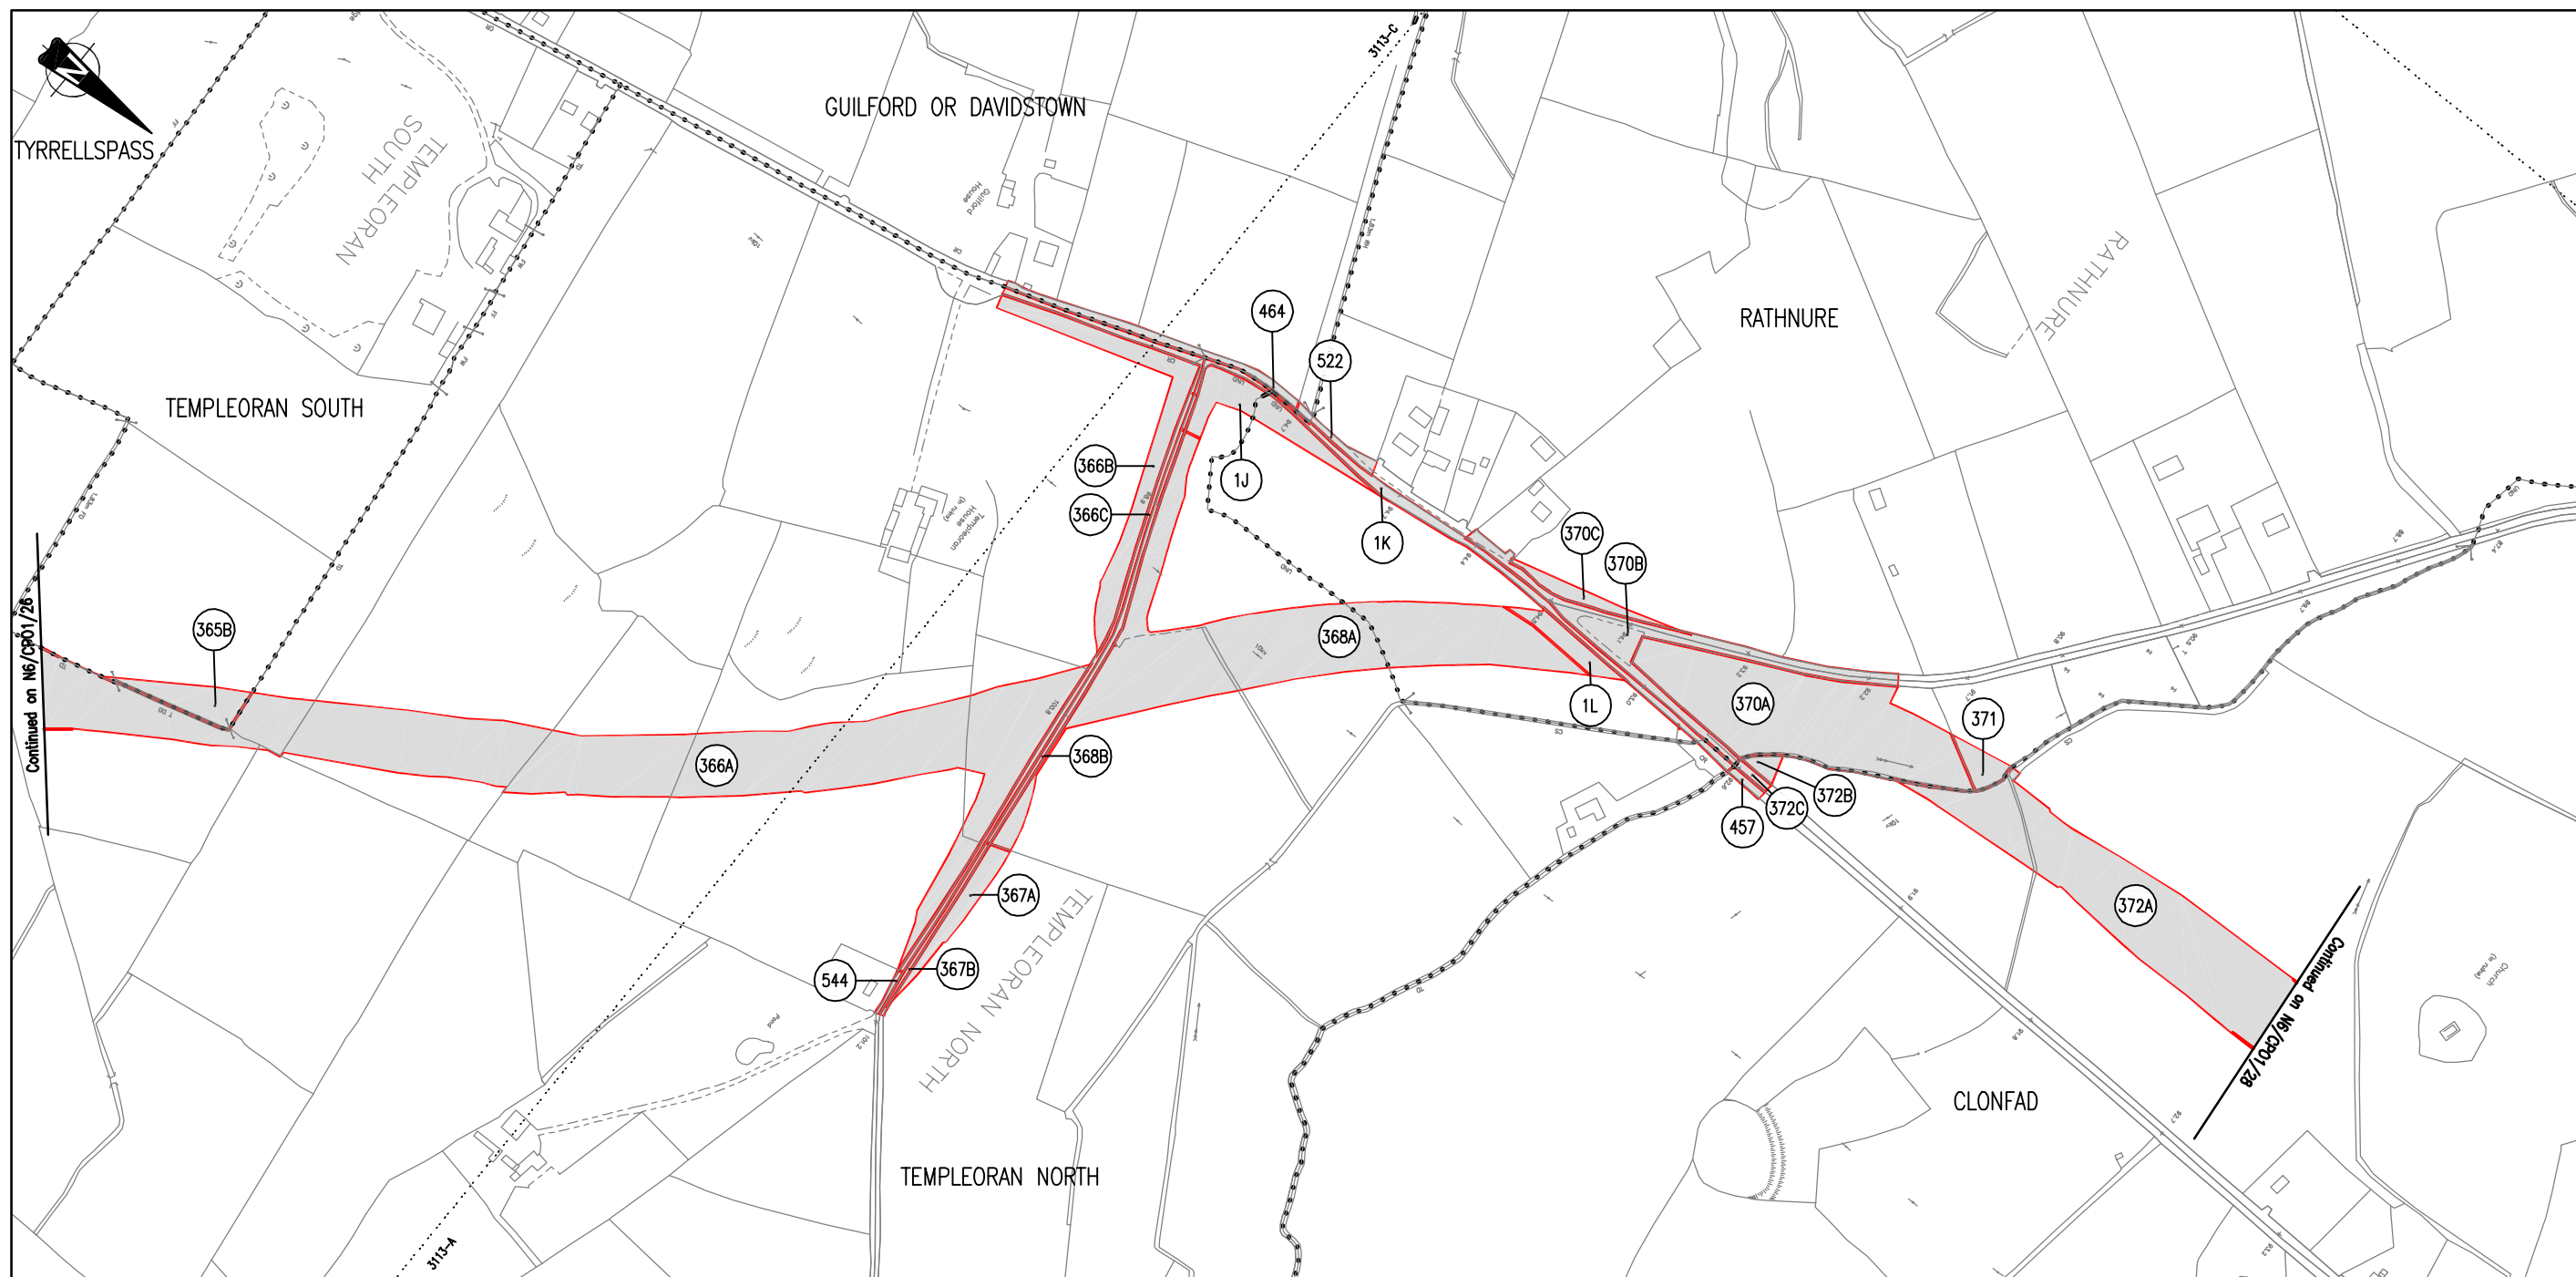

LOTS OF LAND TO BE ACQUIRED SHOWN THUS

PRESENT WHEN THE CORPORATE SEAL OF THE WESTMEATH COUNTY COUNCIL WAS AFFIXED	CORPORATE SEAL
SENIOR EXECUTIVE OFFICER, CORPORATE AFFAIRS	
DATED THIS DAY OF 2003	

WESTMEATH COUNTY COUNCIL	
N6 KINNEGAD TO ATHLONE	
COMPULSORY PURCHASE No.1 ORDER 2003	DRAWN D.M. SCALE 1:2500 CHECKED D.J.F. DATE 23/06/03 APPROVED D.H.J. DRAWING No. N6/CP01/27
NATIONAL ROADS DESIGN OFFICE CULLEEN BEG MULLINGAR Co. WESTMEATH TEL (044) 34250	