


COMPULSORY PURCHASE No.1 ORDER 2003

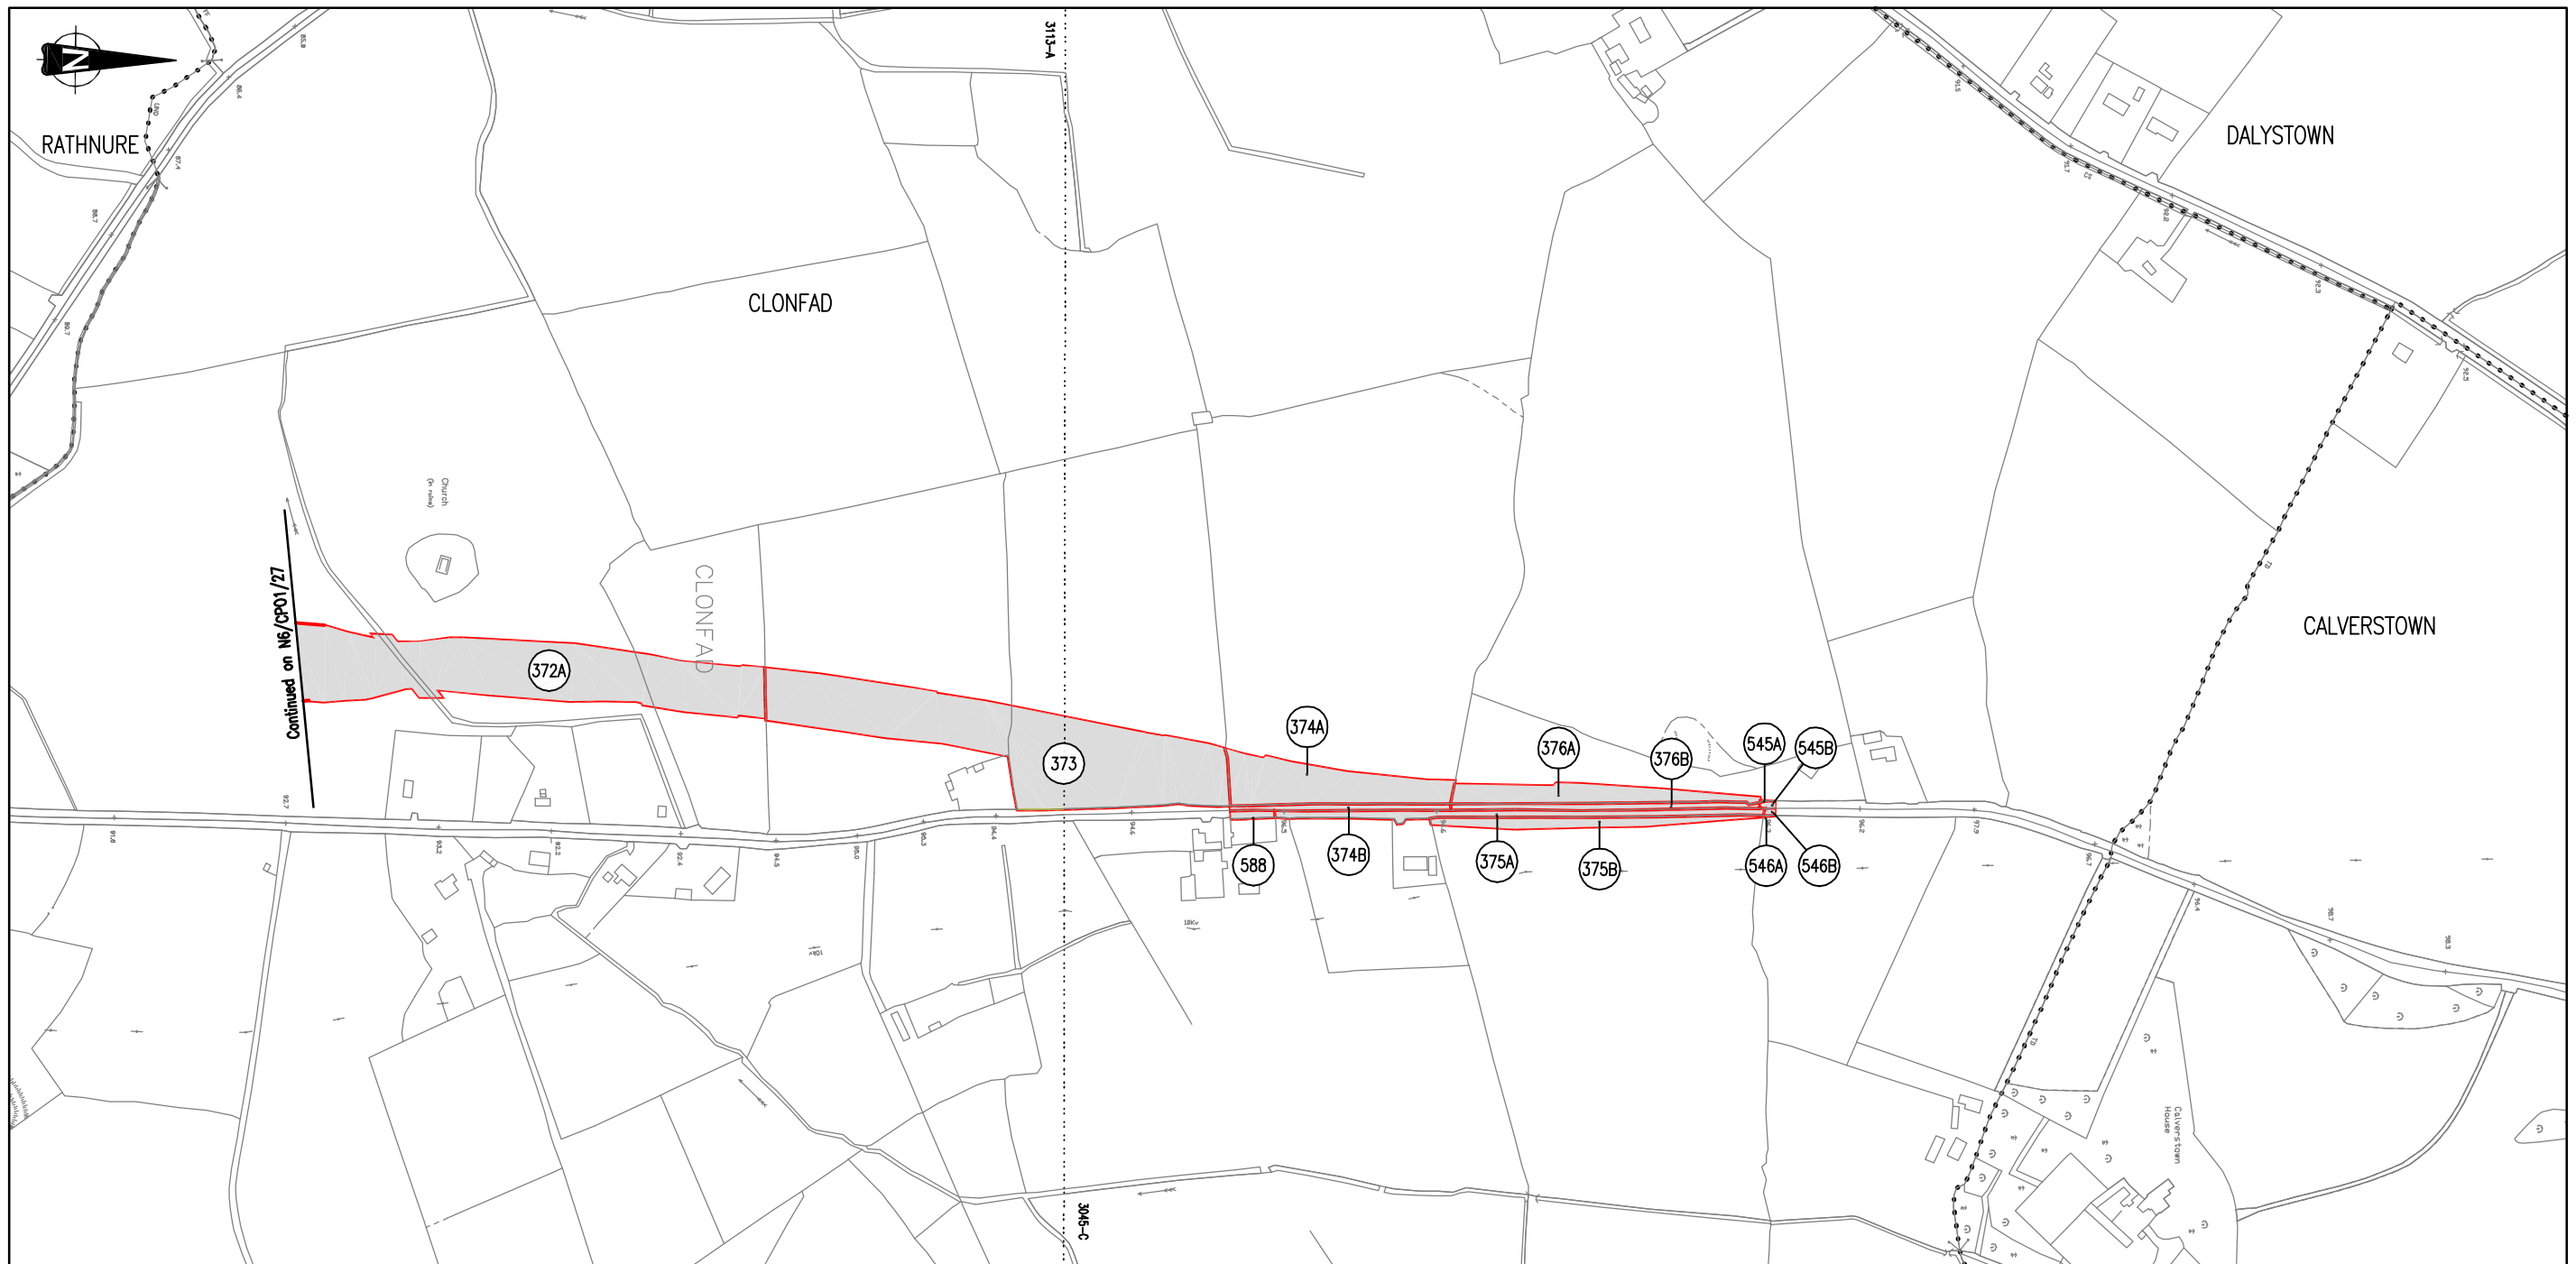

LOTS OF LAND TO BE ACQUIRED SHOWN THUS

| | |
|---|----------------|
| PRESENT WHEN THE CORPORATE SEAL OF THE WESTMEATH COUNTY COUNCIL WAS AFFIXED <p style="text-align: center;">SENIOR EXECUTIVE OFFICER, CORPORATE AFFAIRS</p> | CORPORATE SEAL |
| DATED THIS DAY OF 2003 | |

| | |
|--|--|
| WESTMEATH COUNTY COUNCIL | |
| N6 KINNEGAD TO ATHLONE | |
| COMPULSORY PURCHASE No.1 ORDER 2003 | DRAWN D.M. SCALE 1:2500 CHECKED D.W.F. DATE 23/06/03 APPROVED D.H.L. DRAWING No. N6/CP01/28 |
| NATIONAL ROADS DESIGN OFFICE CULLEEN BEG MULLINGAR Co. WESTMEATH TEL (044) 34250 | |