


COMPULSORY PURCHASE No.1 ORDER 2003

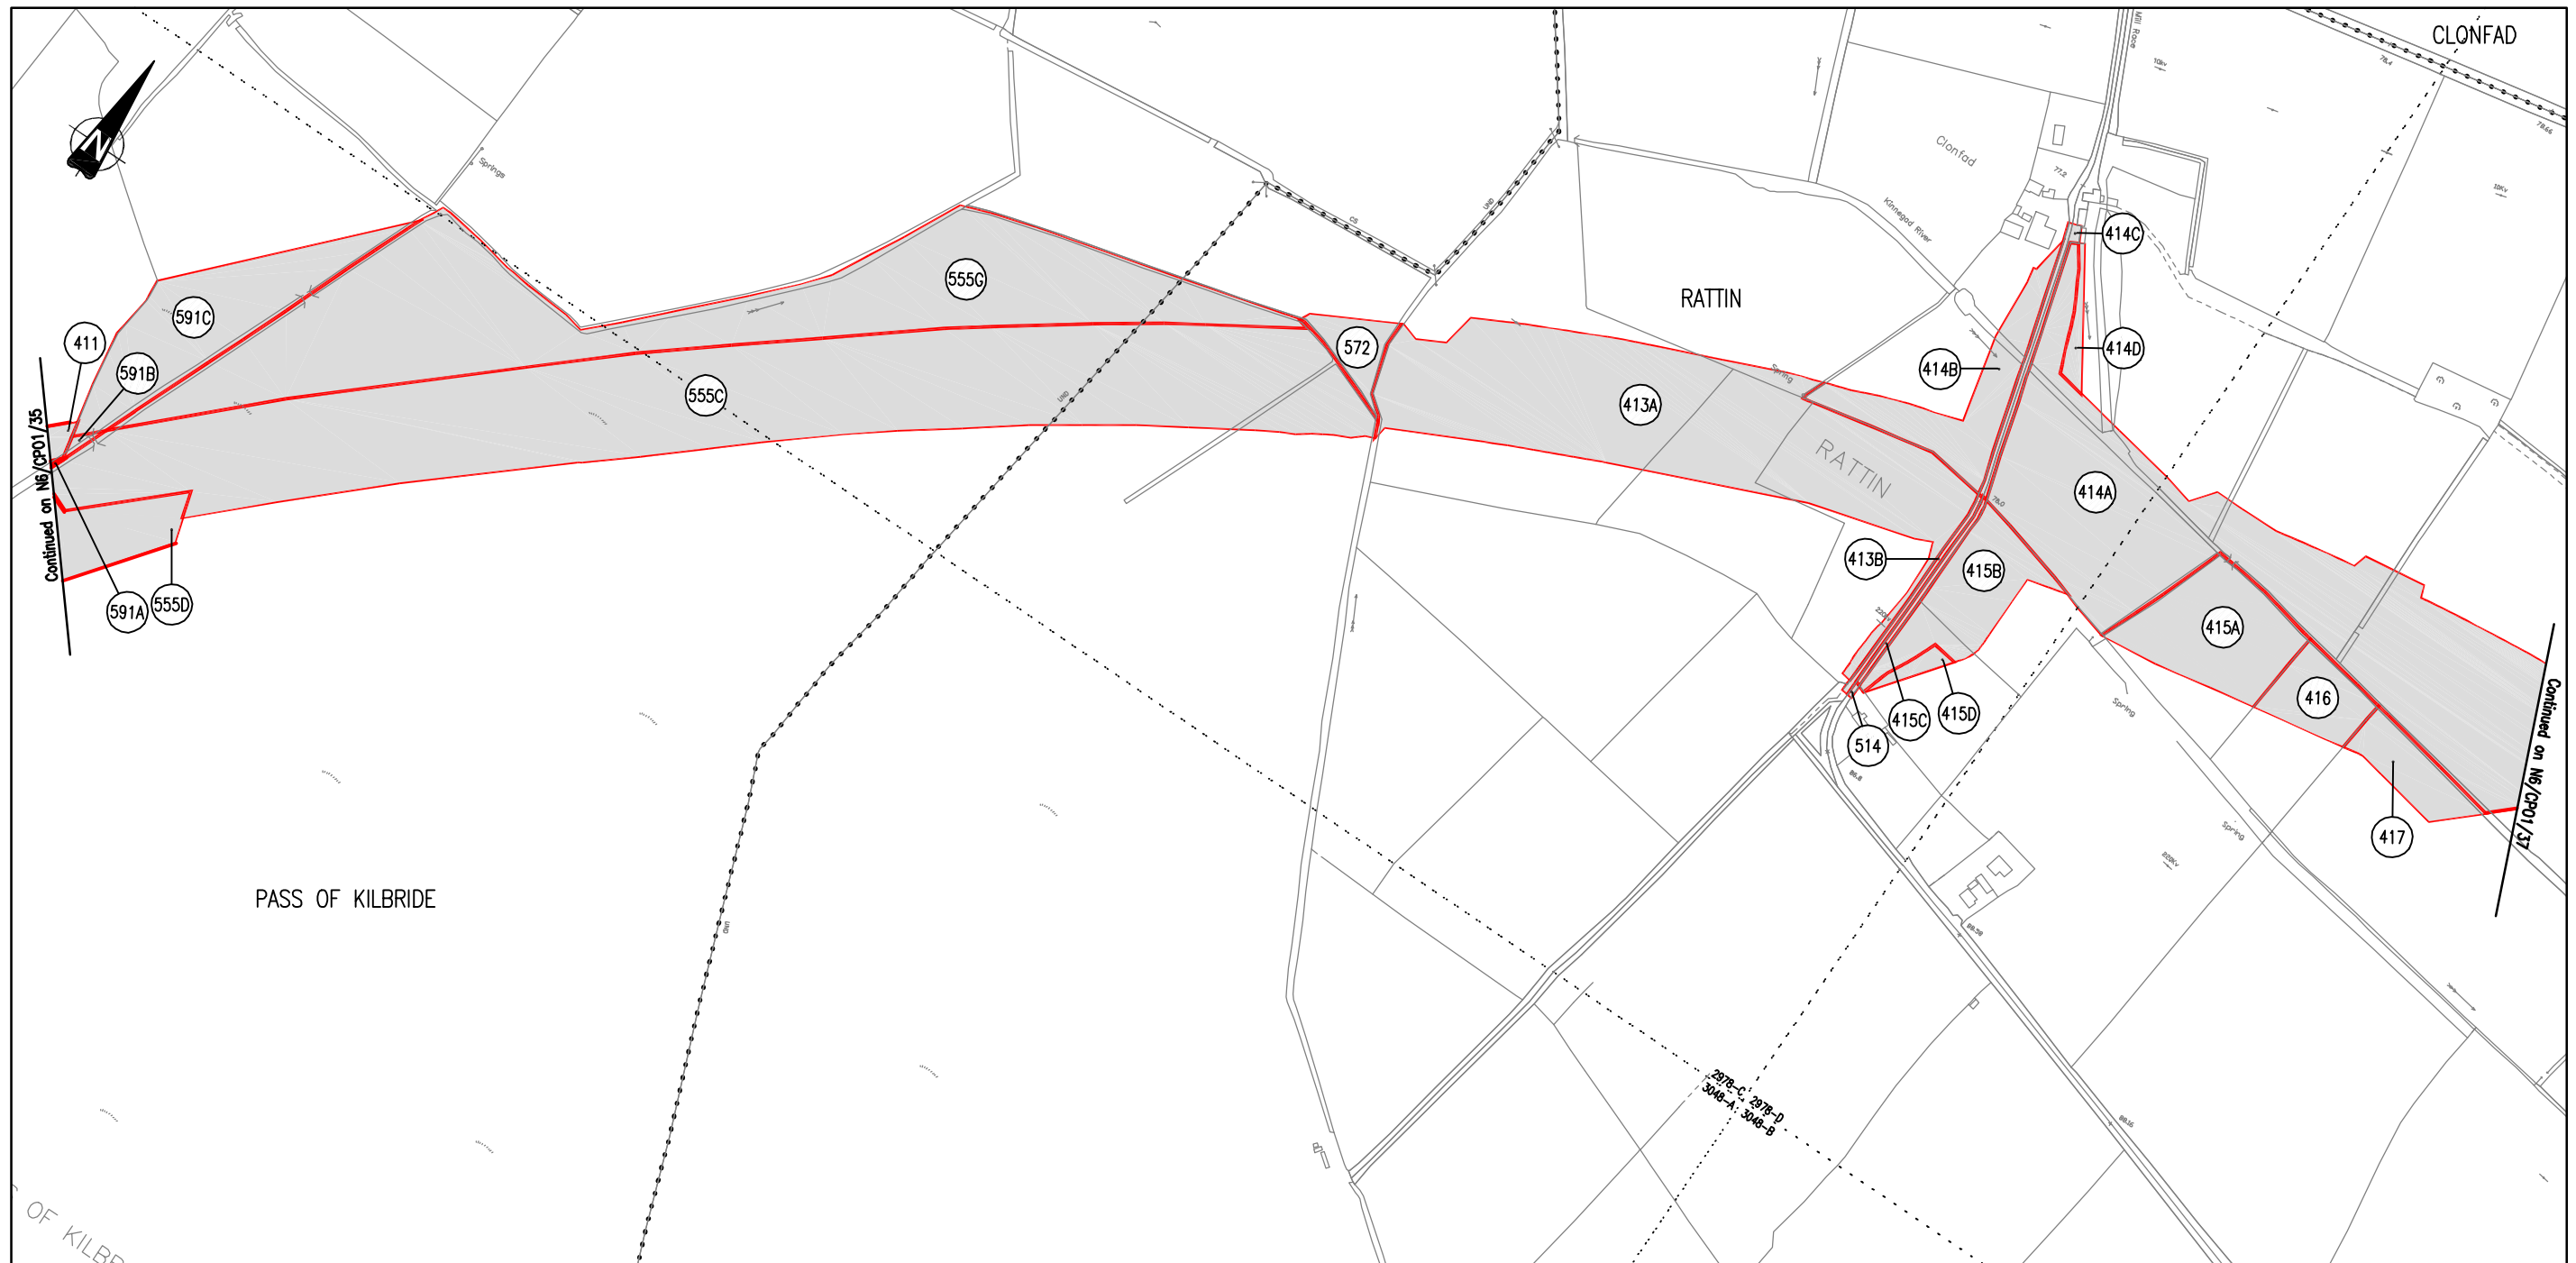

PLOTS OF LAND TO BE ACQUIRED SHOWN THUS

PRESENT WHEN THE CORPORATE SEAL OF THE WESTMEATH COUNTY COUNCIL WAS AFFIXED <p style="text-align: center;">SENIOR EXECUTIVE OFFICER, CORPORATE AFFAIRS</p> DATED THIS DAY OF 2003	CORPORATE SEAL
--	----------------

WESTMEATH COUNTY COUNCIL			
N6 KINNEGAD TO ATHLONE			
REVISION SUB-TITLE	DESCRIPTION DATE	DRAWN D.M. CHECKED D.J.F. APPROVED D.H.L.	SCALE 1:2500 DATE 23/06/03 DRAWING No. N6/CP01/36
COMPULSORY PURCHASE No.1 ORDER 2003		NATIONAL ROADS DESIGN OFFICE CULLEEN BEG MULLINGAR Co. WESTMEATH TEL (044) 34250	