


# COMPULSORY PURCHASE No.1 ORDER 2003

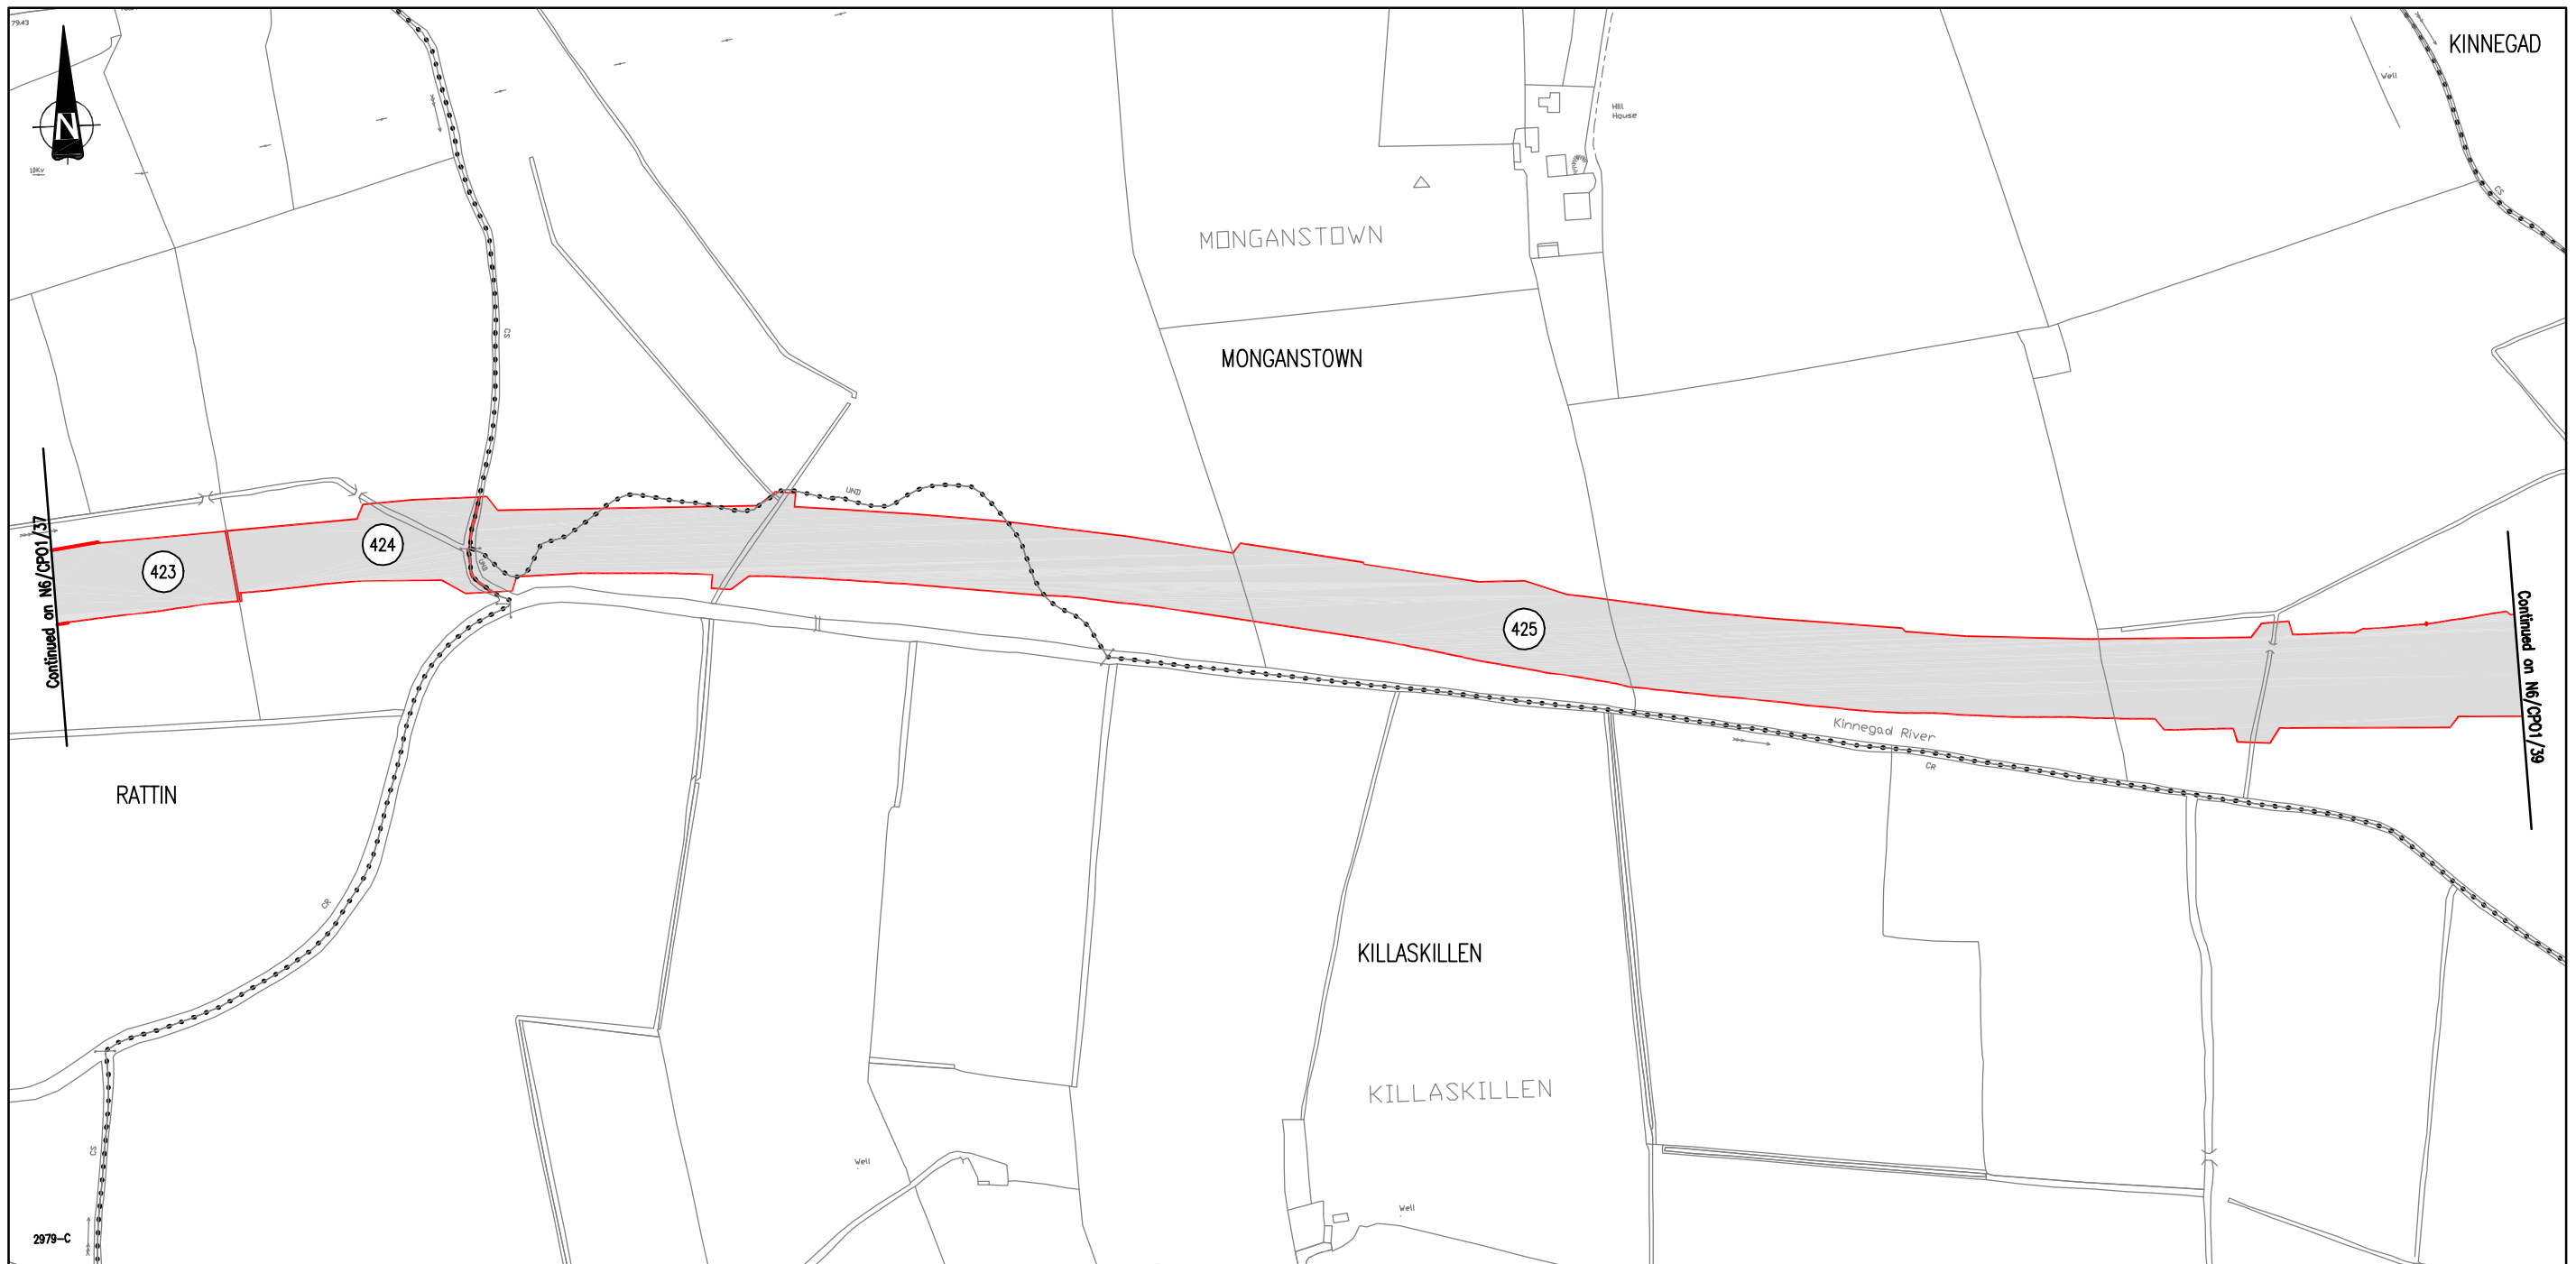

LOTS OF LAND TO BE ACQUIRED SHOWN THUS

PRESENT WHEN THE CORPORATE SEAL OF THE WESTMEATH COUNTY COUNCIL WAS AFFIXED  <p style="text-align: center;">SENIOR EXECUTIVE OFFICER, CORPORATE AFFAIRS</p>	CORPORATE SEAL
DATED THIS            DAY OF            2003	

WESTMEATH COUNTY COUNCIL			
N6 KINNEGAD TO ATHLONE			
REVISION	DESCRIPTION	DATE	
COMPULSORY PURCHASE No.1 ORDER 2003			DRAWN    D.M. CHECKED    D.J.F. APPROVED    D.H.J.
		SCALE    1:2500 DATE    23/06/03	DRAWING No. N6/CP01/38
NATIONAL ROADS DESIGN OFFICE CULLEEN BEG MULLINGAR Co. WESTMEATH TEL (044) 34250			